



GROUND FLOOR PLAN

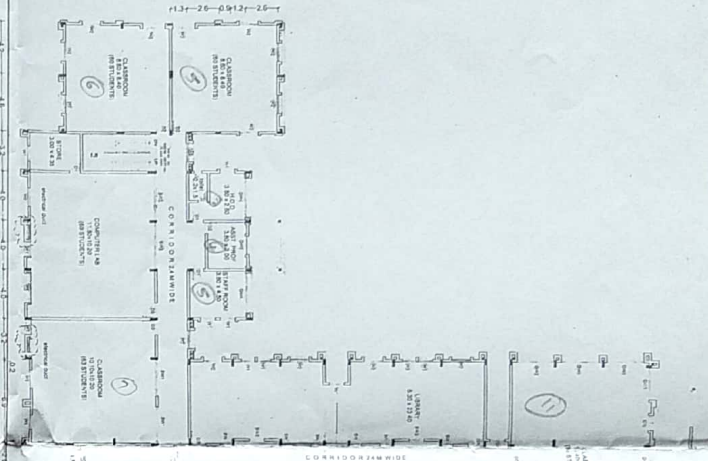

FIRST FLOOR PLAN

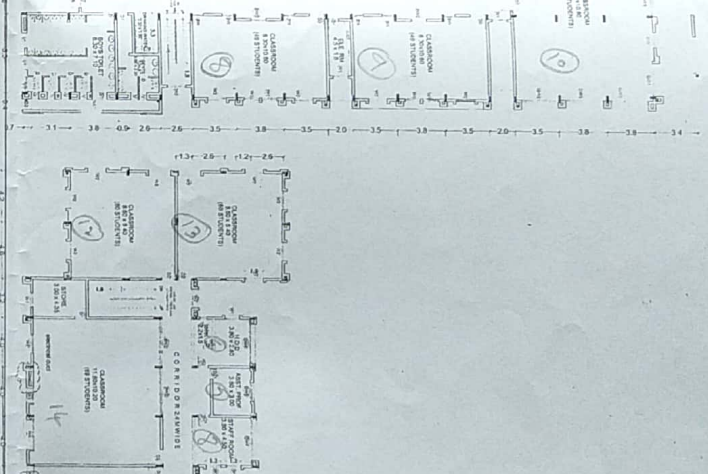

SECOND FLOOR PLAN

Scale :-
1 : -










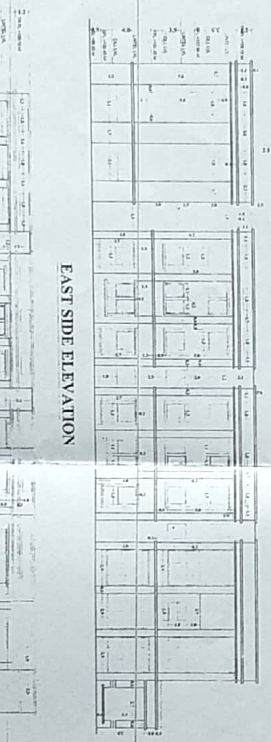


EAST SIDE ELEVATION

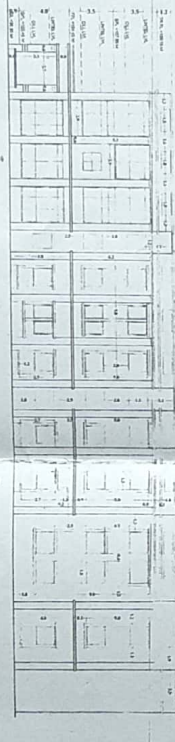

WEST SIDE ELEVATION

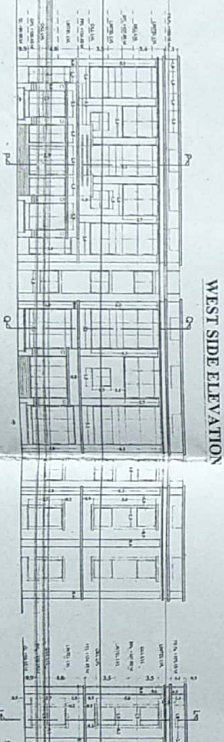

NORTH SIDE ELEVATION

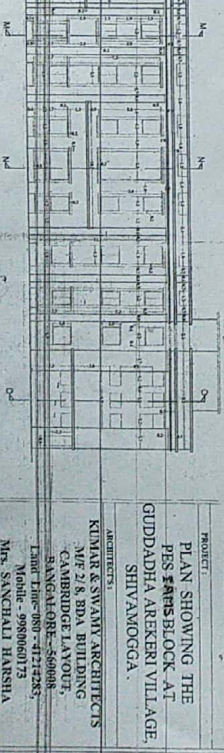

SOUTH SIDE ELEVATION

K. Sridhar
Principal
PES Institute of Advanced Management Studies
NH 206, Sagar Road
SHIVAMOGGA-577 204


PROJECT
PLAN SHOWING THE
PES #MRS BLOCK AT
GUDDADHA ARKERI VILLAGE,
SHIVAMOGGA.

ARCHITECTS


Mobile-9980060173
M/s. SANCHALI HARSHA
COA No. CA/97/20988

K. Sridhar
Principal

ARCHITECT'S SIGNATURE:
SANCHALI HARSHA

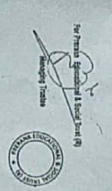



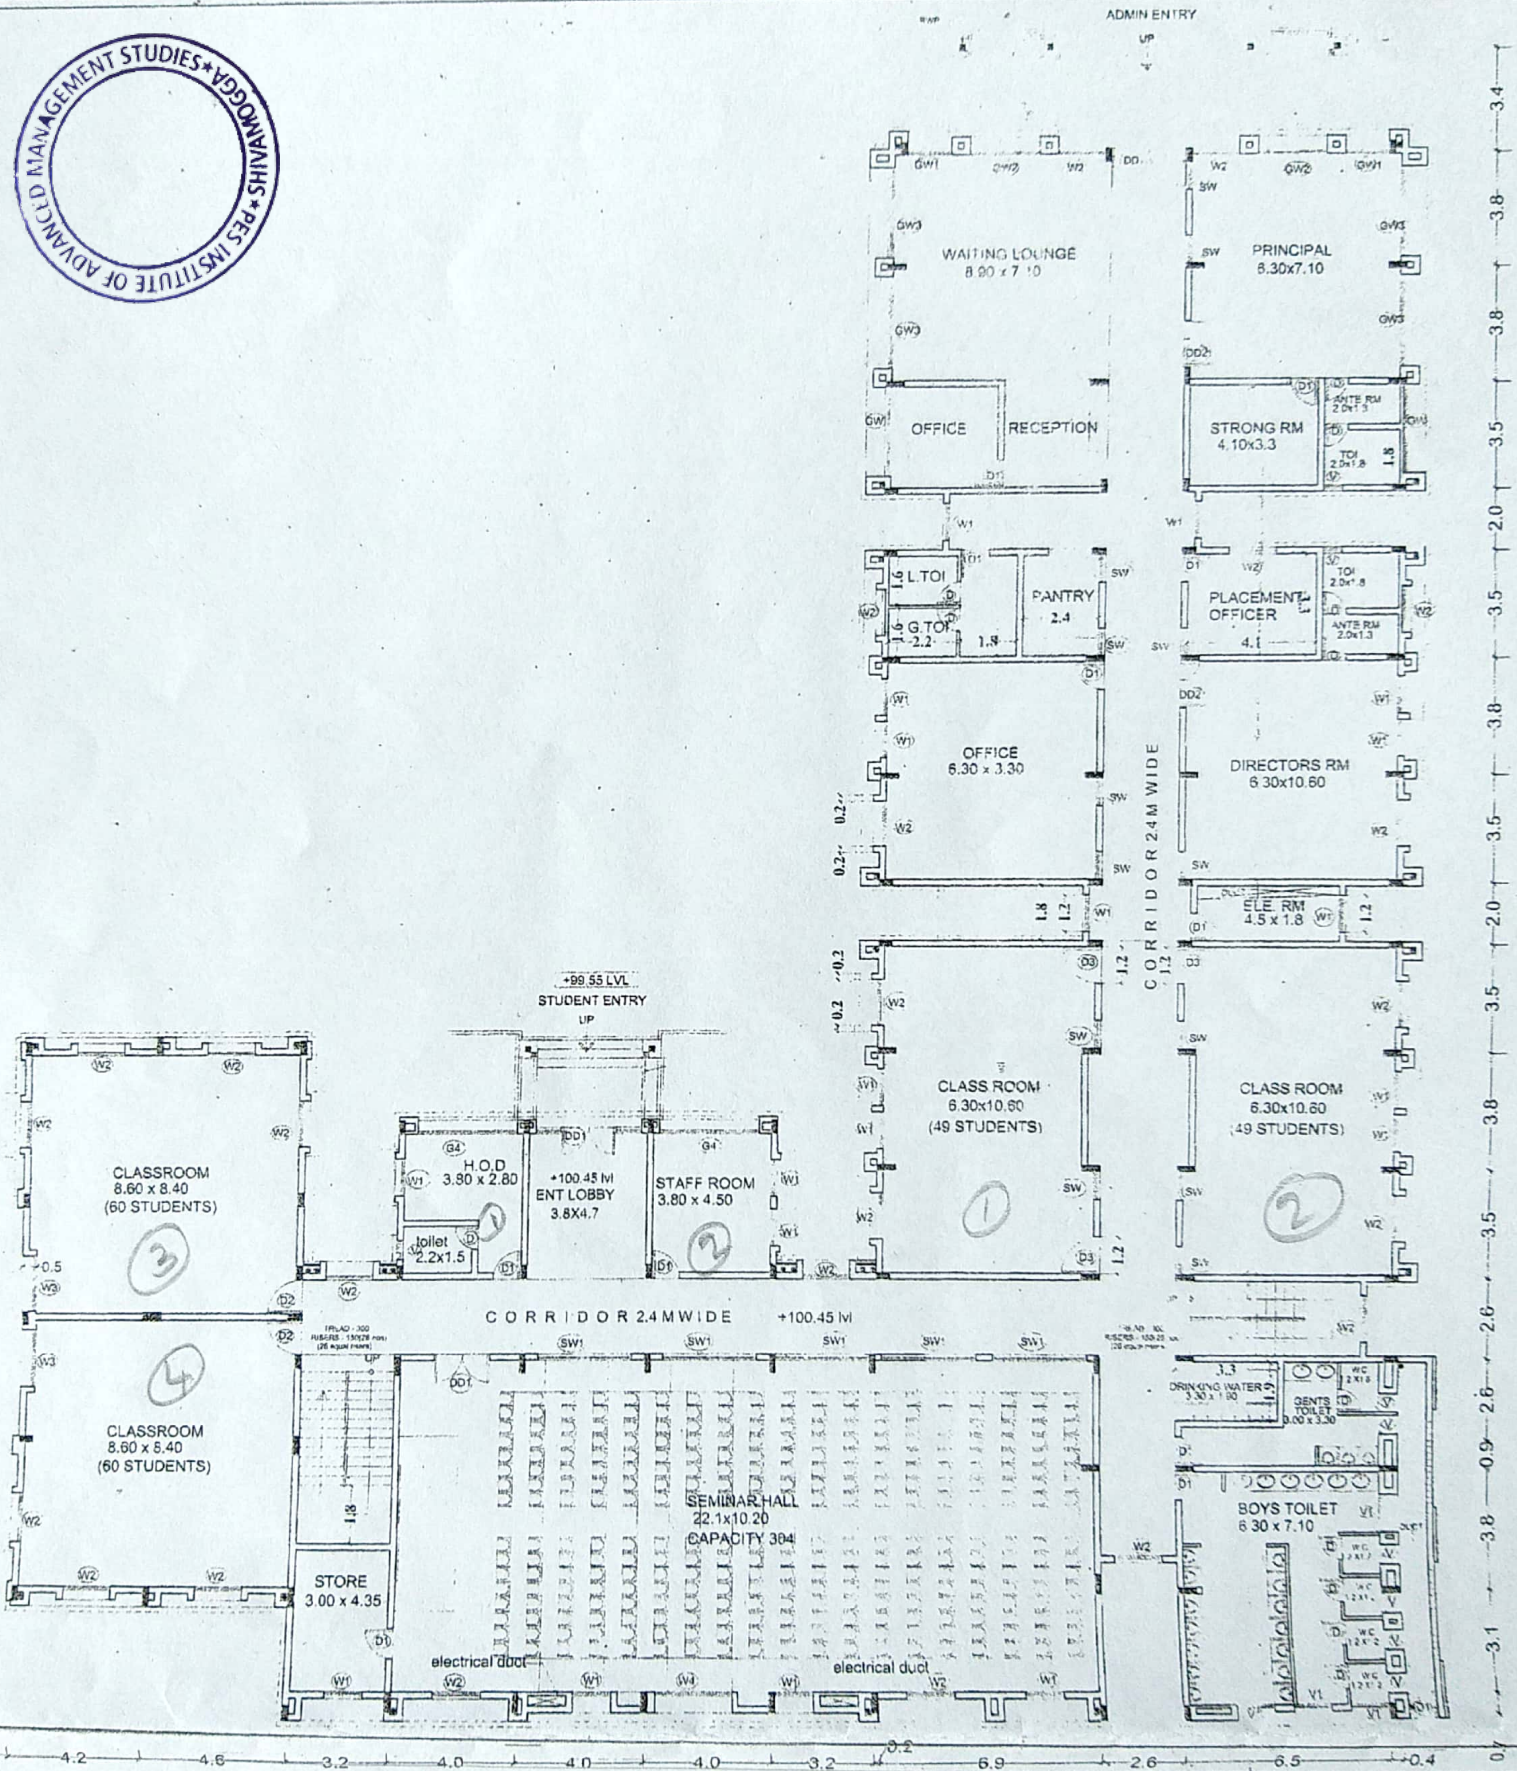

GROUND FLOOR PLAN


K. S. Saitaltha
Principal

PES Institute of Advanced Management Studies
NH 206, Sagar Road
SHIVAMOGGA-577 204

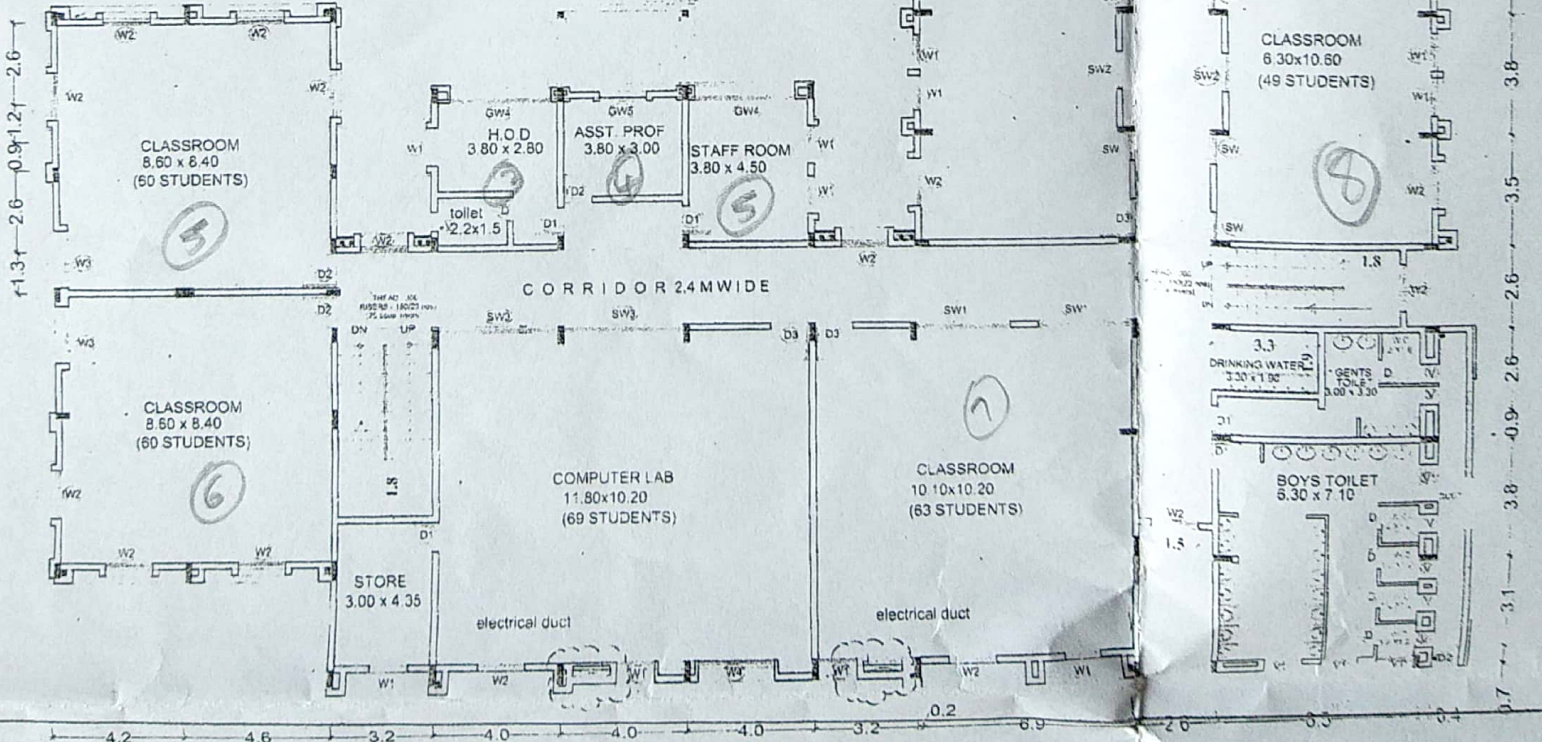


FIRST FLOOR PLAN

K. J. Srilatha
Principal

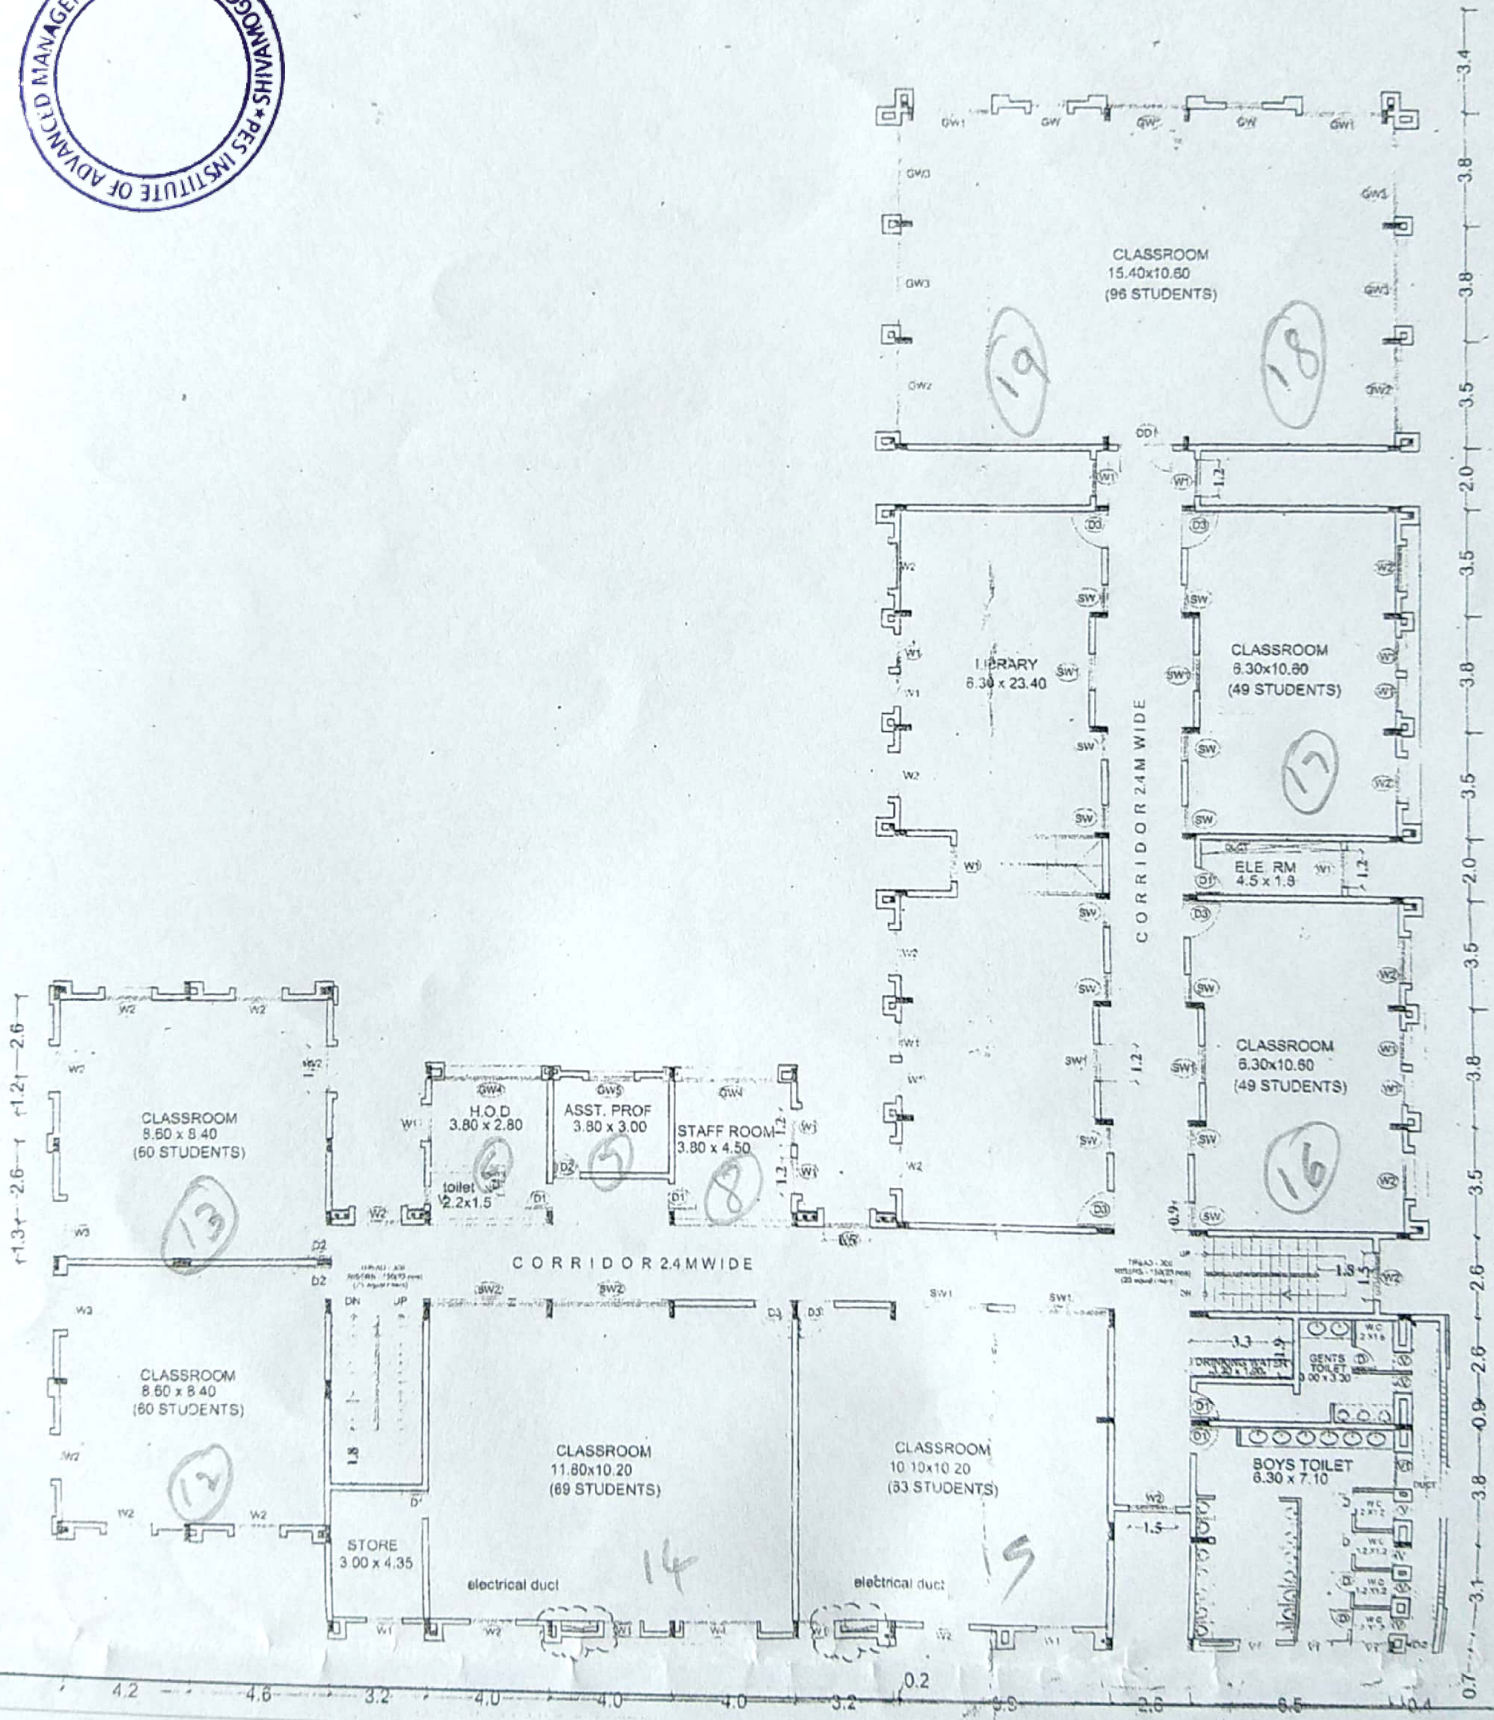


SECOND FLOOR PLAN


K. Sailatha
Principal
PES Institute of Advanced Management Studies
NH 206, Sagar Road
SHIVAMOGGA-577 204

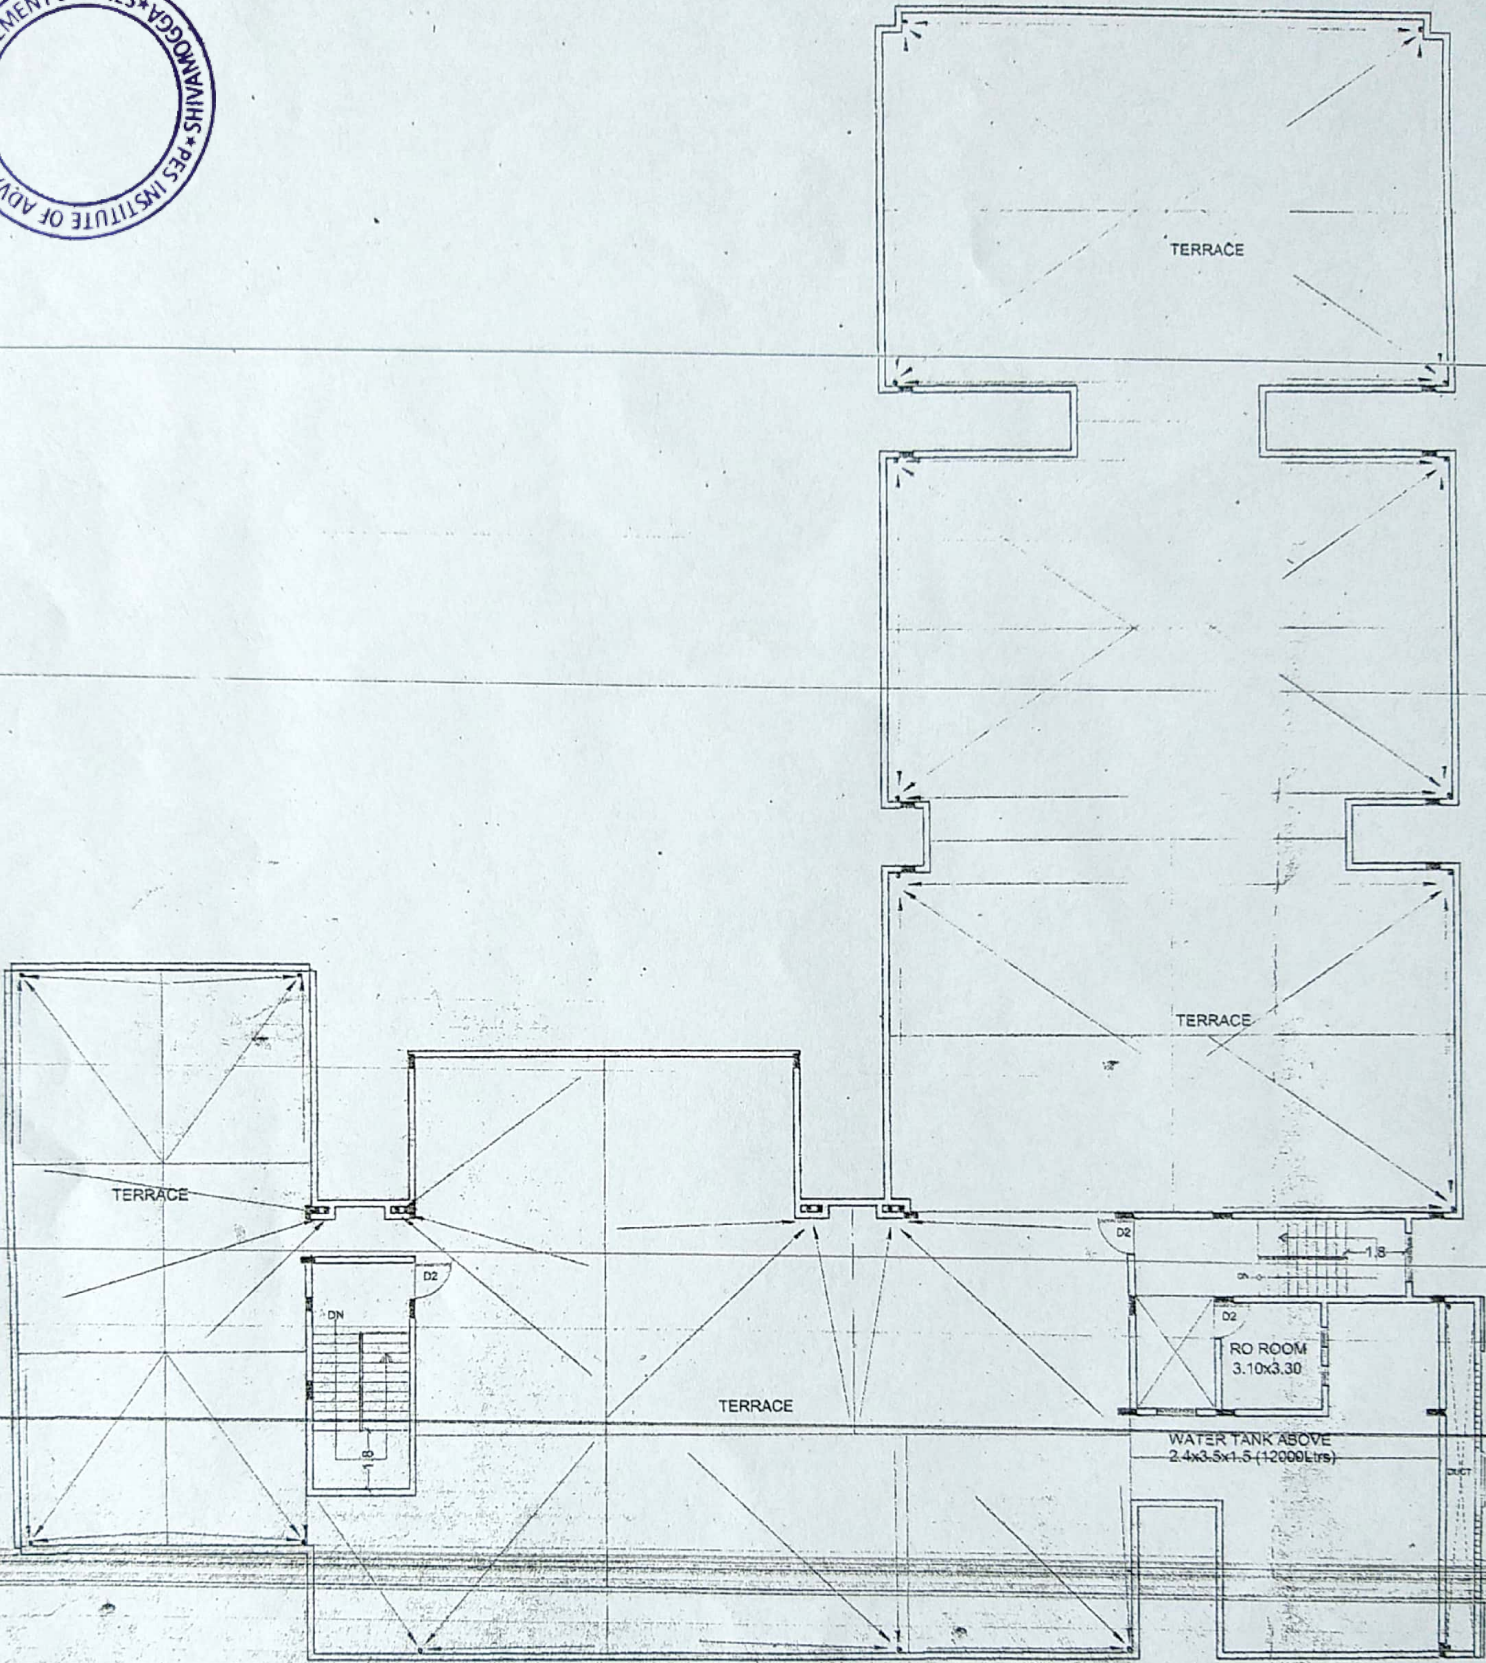

TERRACE FLOOR PLAN

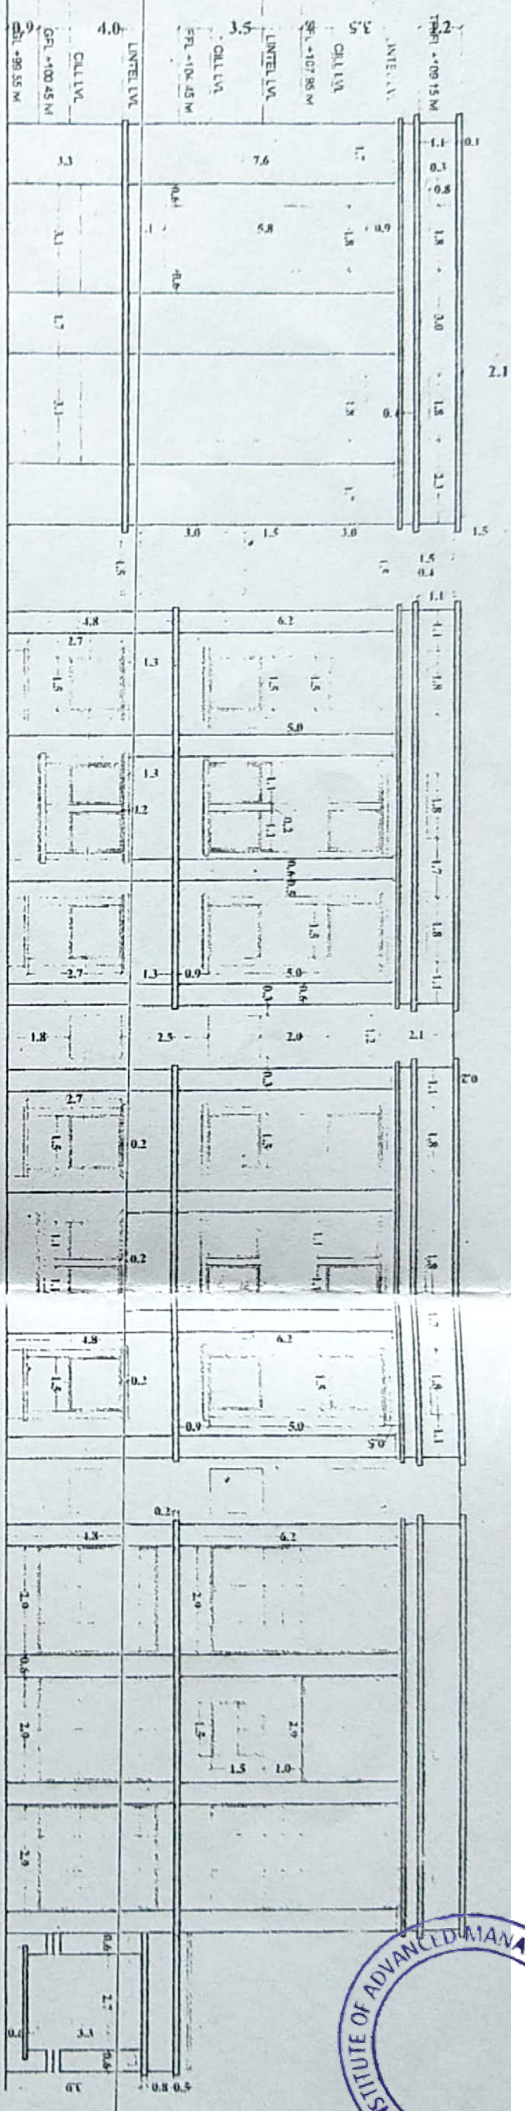

EAST SIDE ELEVATION

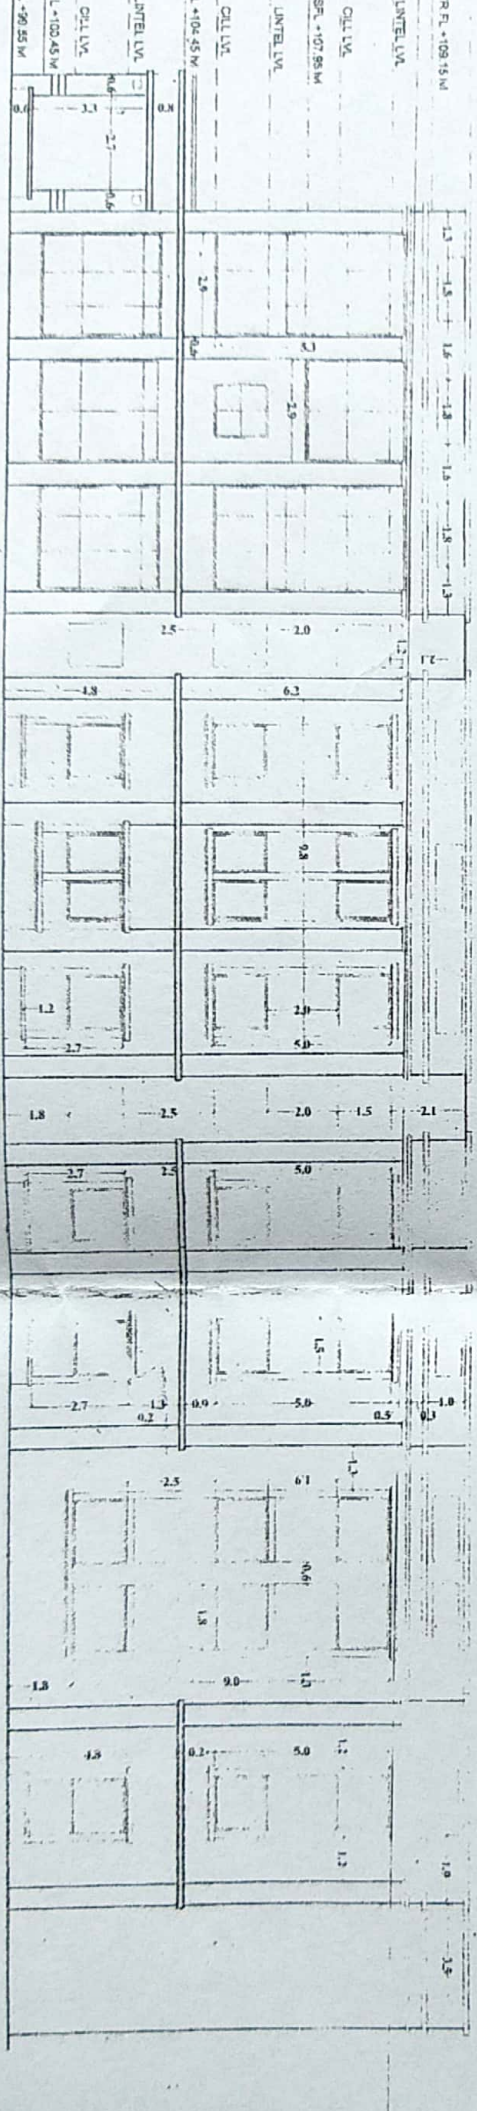


WEST SIDE ELEVATION

K. Sridhar
Principal




NORTH SIDE ELEVATION

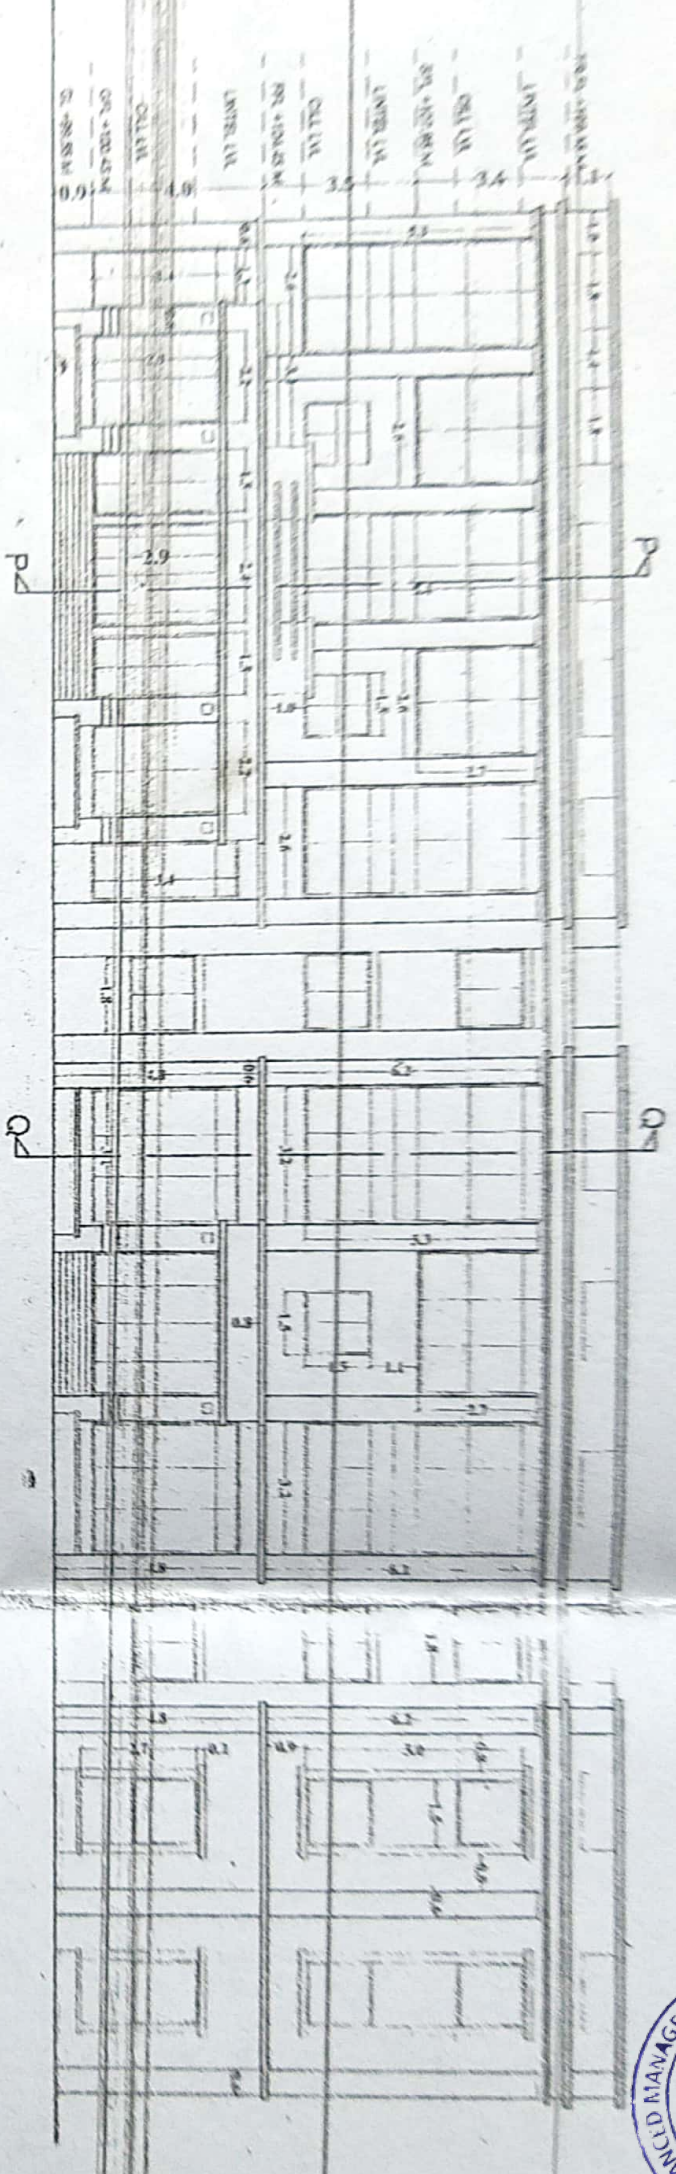

K. Sridhar
Principal

PES Institute of Advanced Management Studies
NH 206, Sagar Road
SHIVAMOGGA-577 204

SOUTH SIDE ELEVATION

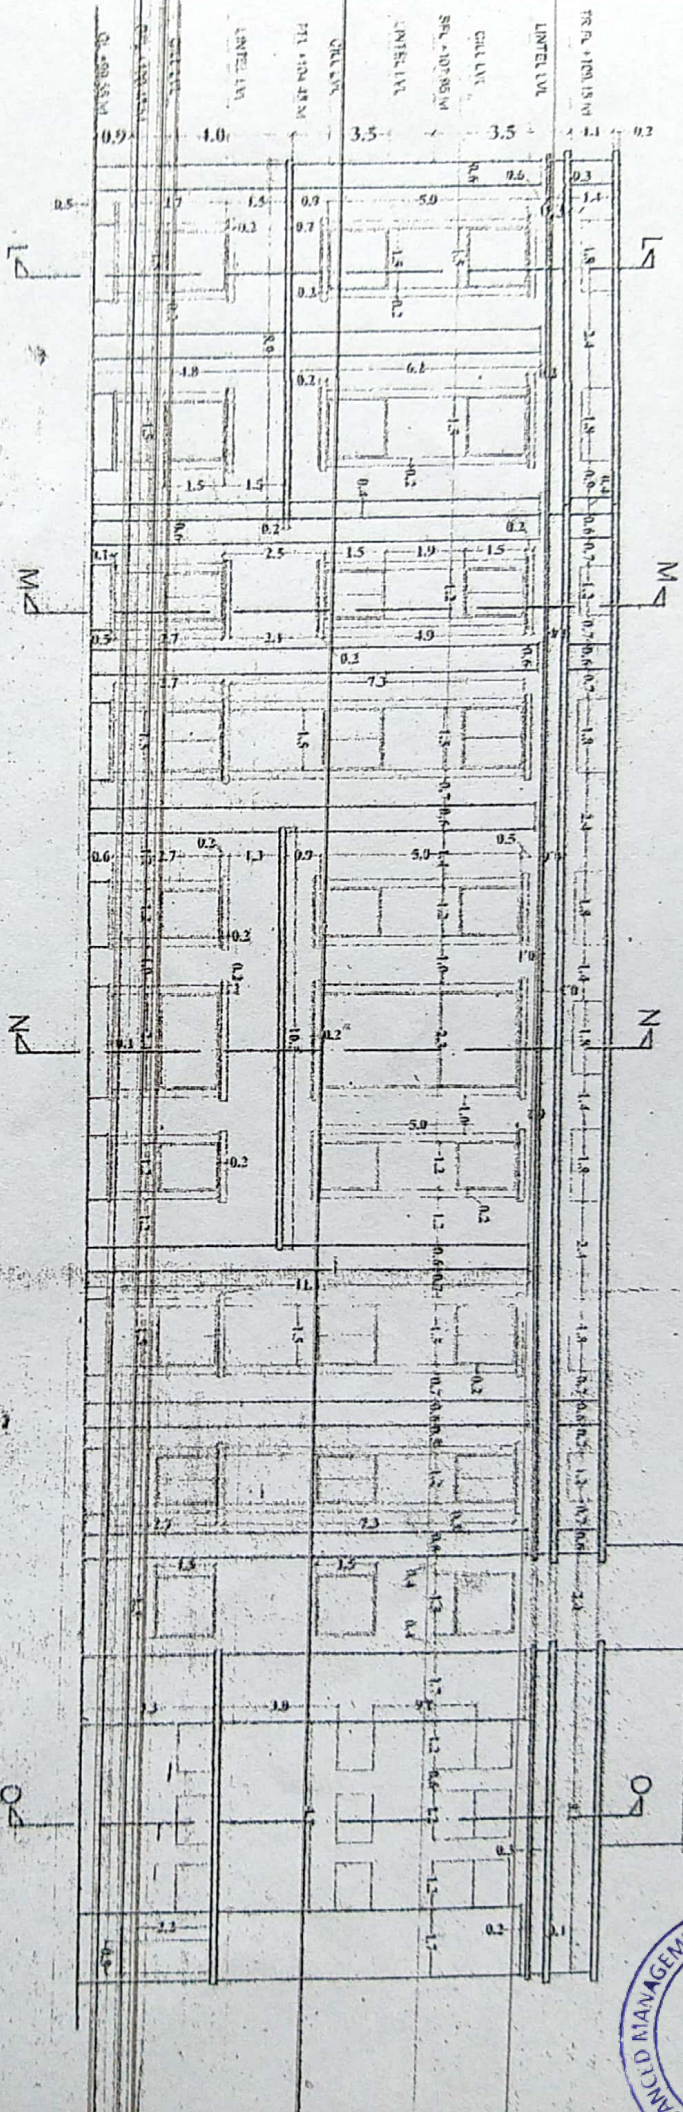

K. Sindalaba
Principal

PES Institute of Advanced Management Studies
NH 206, Sagar Road
SHIVAMOGGA-577 204



Scale :-
1 :-

SCHEDULE OF OPENINGS

| Doors | | | | Openable Windows | | | |
|-------|-------|-----------|-----|------------------|-------|-----------|-----|
| sl.no | items | sizes | nos | sl.no | items | sizes | nos |
| 1. | DD | 2.4 x 2.4 | 01 | 1. | W1 | 1.2 x 1.5 | 19 |
| 2. | DD1 | 1.8 x 2.4 | 03 | 2. | W2 | 1.5 x 1.5 | 24 |
| 3. | D1 | 0.9 x 2.4 | 11 | 3. | W3 | 1.8 x 1.5 | 02 |
| 4. | D2 | 1.1 x 2.4 | 02 | 4. | W4 | 2.4 x 1.5 | 01 |
| 5. | D3 | 1.2 x 2.4 | 03 | 5. | GW | 2.9 x | 02 |
| 6. | DD2 | 1.5 x 2.4 | 02 | 6. | GW1 | 1.4 x | 02 |
| 7. | D | 0.8 x 2.1 | 12 | 7. | GW2 | 2.2 x | 02 |
| | | | | 8. | GW3 | 3.0 x | 04 |
| | | | | 9. | GW4 | 3.2 x | 02 |

| Sliding Windows | | | | Ventilators | | | |
|-----------------|-------|----------------|-----|-------------|-------|------------------------|-----|
| sl.no | items | sizes | nos | sl.no | items | sizes | nos |
| 1. | SW | 0.9 x 1.2 | 13 | 1. | V | 0.6 x 0.6 | 09 |
| 2. | SW1 | 3.0 x 0.9 | 05 | 2. | V1 | 1.2 x 0.9 | 04 |
| | 1. | SURVEY No - 35 | | | | 0.03 | |
| | 2. | SURVEY No - 36 | | | | 1.10 | |
| TOTAL | | | | | | 1Acres 13 Gunts | |

BUILDING AREA STATEMENT :

| | | |
|--------------|---------------|--------------------|
| 1. | GROUND FLOOR | 1291.87 Sqm. |
| 2. | FIRST FLOOR | 1251.74 Sqm. |
| 3. | SECOND FLOOR | 1251.74 Sqm. |
| 4. | TERRACE FLOOR | 334.20 Sqm. |
| TOTAL | | 4129.55 Sqm |

K. J. Sailatha
Principal

Sanctioning Authority

ಹಂಚಾಯರಿ ಅಭಿವೃದ್ಧಿ ಅಧಿಕಾರಿ
ಗ್ರಾಮ ಪಂಚಾಯತಿ, ಪ್ರಧಾನರು
ಬಿವರೋಗ್ಯ ಕಾಲೋನಿ,



OWNER'S SIGNATURE :

For Prerana Educational & Social Trust (R)

Managing Trustee



ARCHITECT'S SIGNATURE :

SANCHALI HARSHA

BCC/ BL - 3.6/ A - 1636/07 - 08

Er. Atma R. Rangadh
B.E.(Civil), M.S., P.E.,
RANGADHOL ENGINEERS
Architects & Engineers
'Padmanjali', 2nd Cross
Chennappa Layout, Savalanga Road
SHIVAMOGGA - 577 201.
Cell: 91-94481-46691

PROJECT :

PLAN SHOWING THE
PES TAMS BLOCK AT
GUDDADHA AREKERI VILLAGE,
SHIVAMOGGA .

ARCHITECT'S :

KUMAR & SWAMY ARCHITECTS
M/F 2/ 8, BDA BUILDING
CAMBRIDGE LAYOUT,
BANGALORE - 560008
Land Line- 080 - 41214283,
Mobile - 9980060173
Mrs. SANCHALI HARSHA

COA No. CA/ 97/ 20988 - 3

Principal

PES Institute of Advanced Management Studies

NH 206, Sagar Road

SHIVAMOGGA-577 204