



GROUND FLOOR PLAN

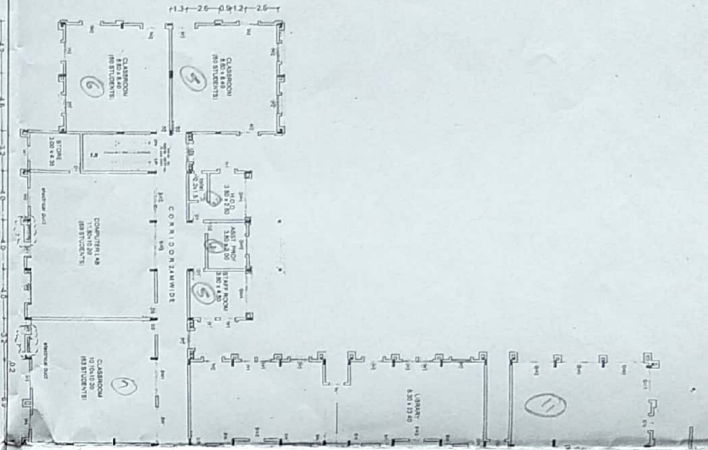

FIRST FLOOR PLAN

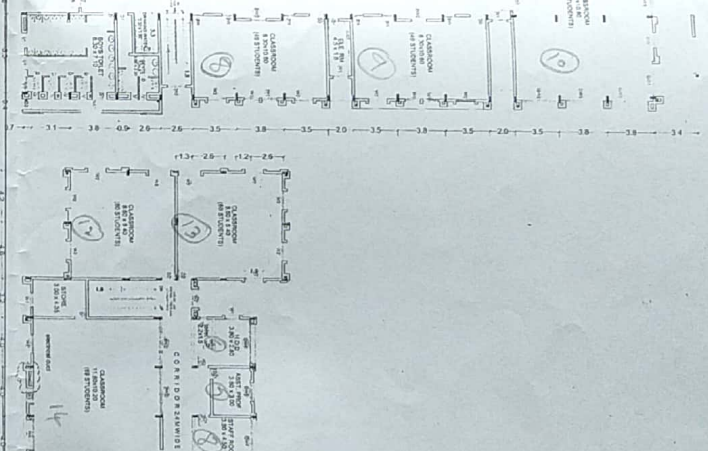


SECOND FLOOR PLAN





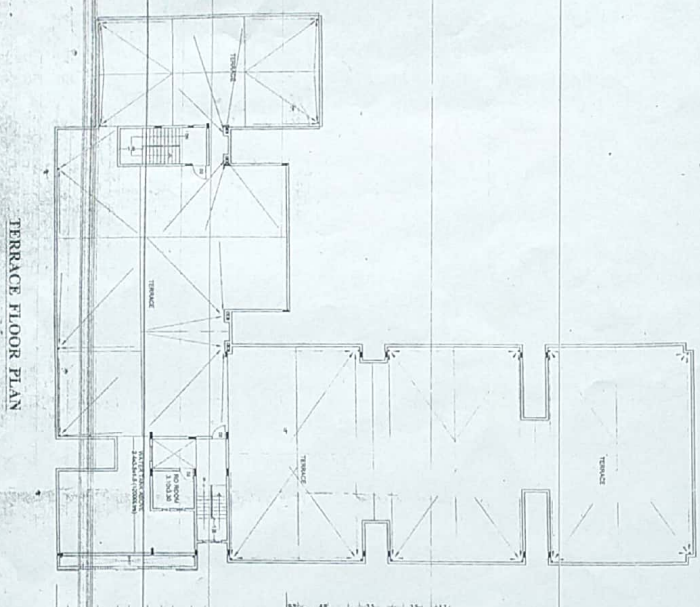


TERRACE FLOOR PLAN




EAST SIDE ELEVATION



WEST SIDE ELEVATION

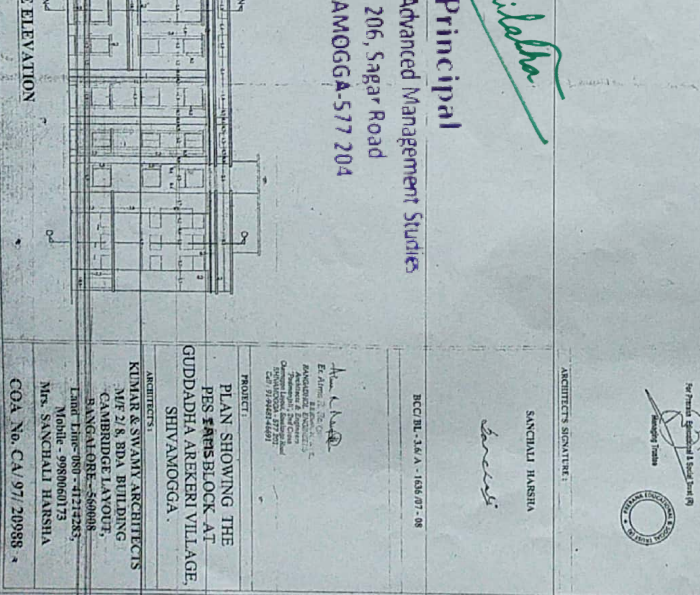

NORTH SIDE ELEVATION

 

SOUTH SIDE ELEVATION

PES Institute of Advanced Management Studies
 NH 206, Sagar Road
 SHIVAMOGGA-577 204

K. Sridhar
 Principal

PROJECT:
 PLAN SHOWING THE
 PES 5 FMS BLOCK AT
 GUDDADHA ARKENI VILLAGE,
 SHIVAMOGGA.

ARCHITECTS:
 KUMAR & SWAMY ARCHITECTS
 M/s. SANCHALI HARSHA
 COA No. CA/97/20988


ARCHITECT'S SIGNATURE:
 SANCHALI HARSHA






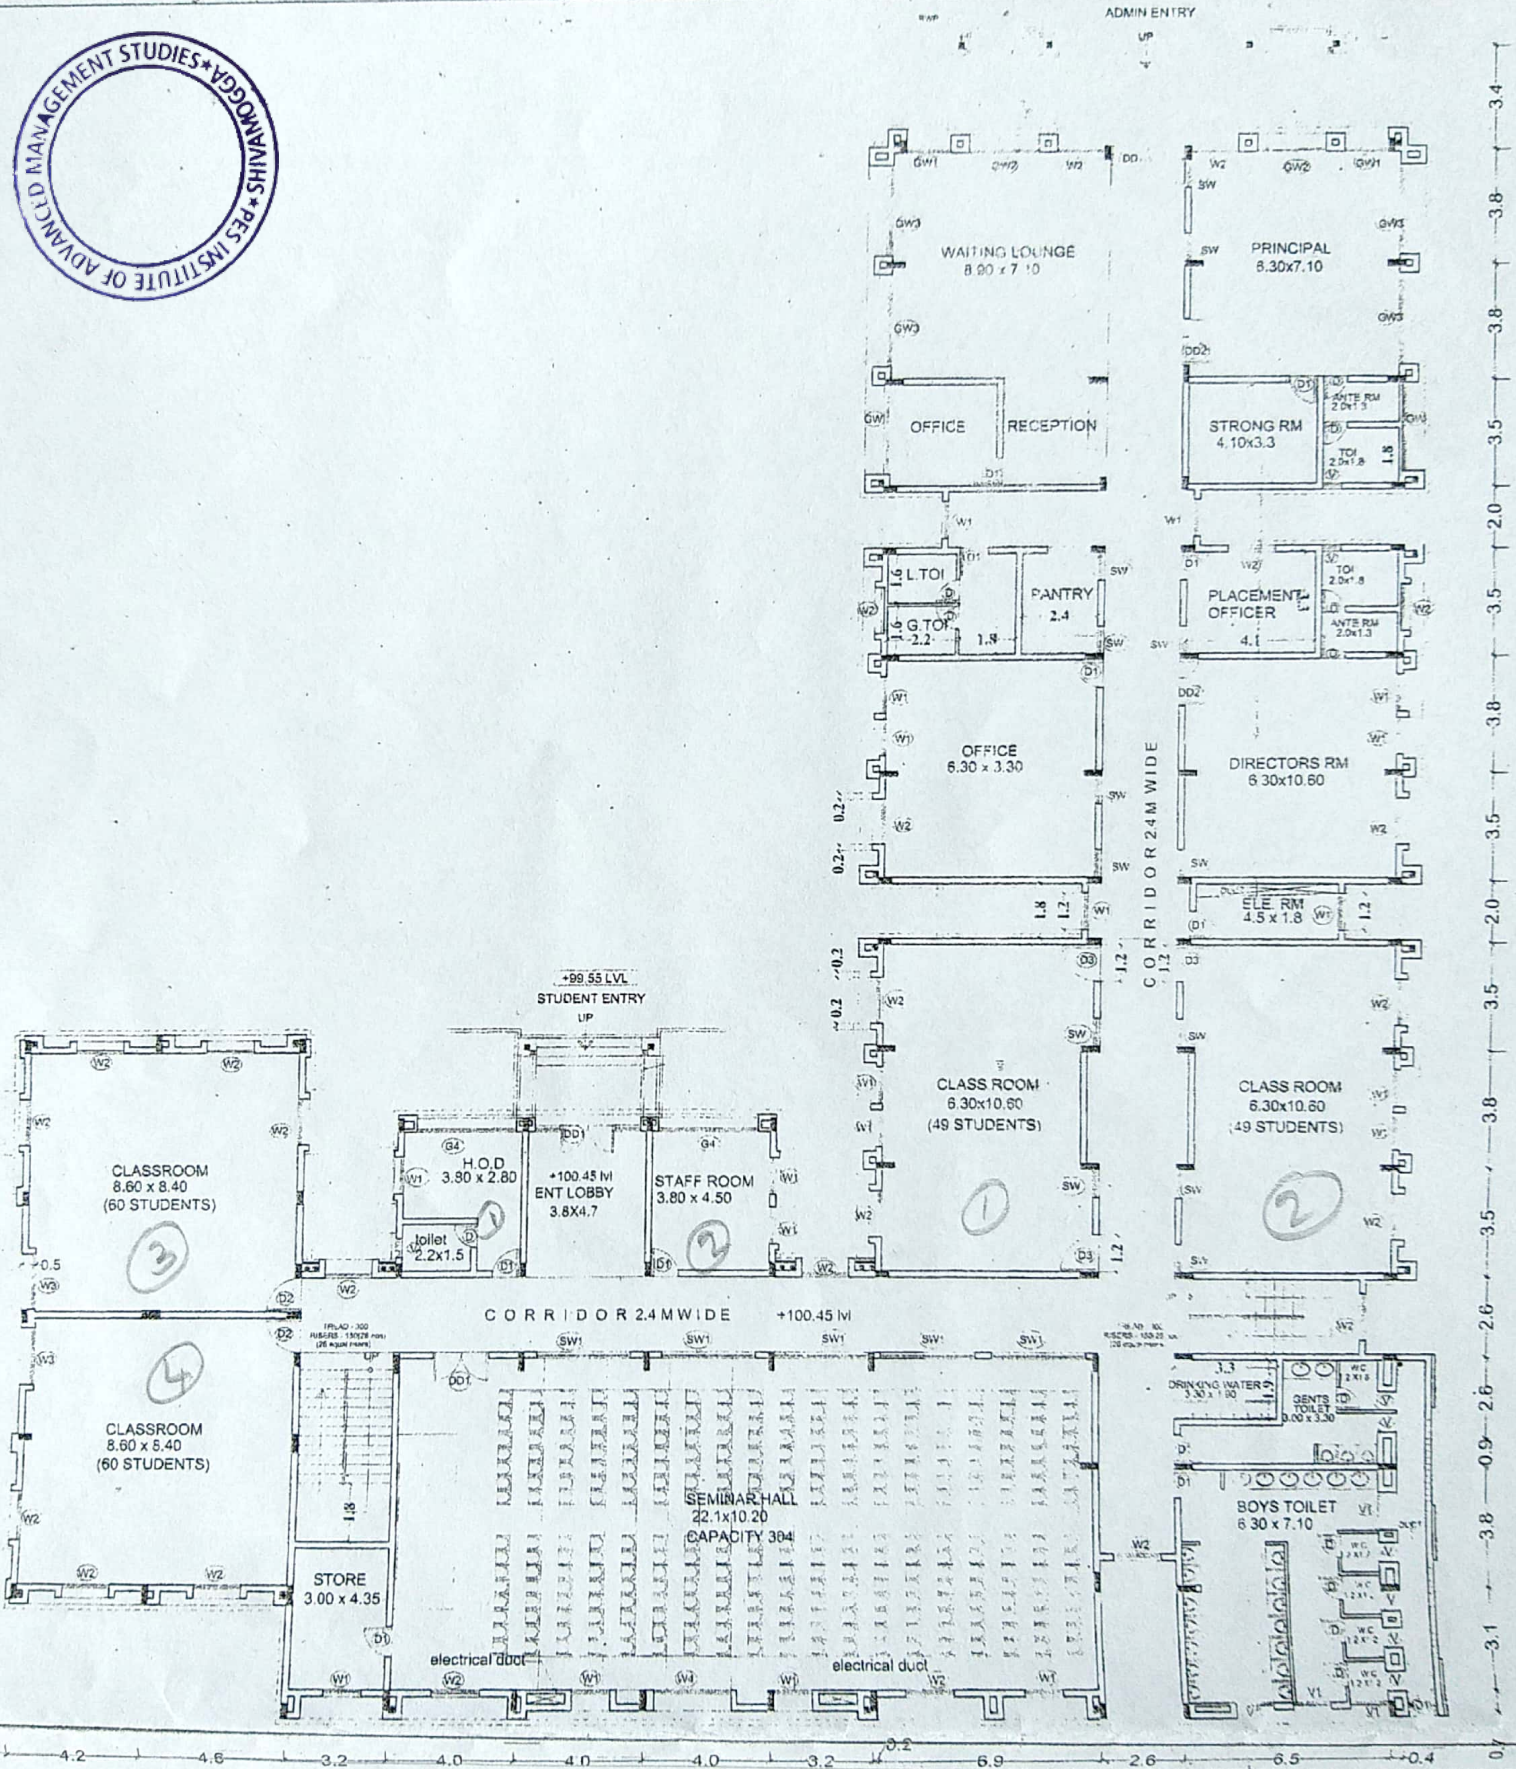

GROUND FLOOR PLAN


K. S. Saitalaha
Principal

PES Institute of Advanced Management Studies
NH 206, Sagar Road
SHIVAMOGGA-577 204

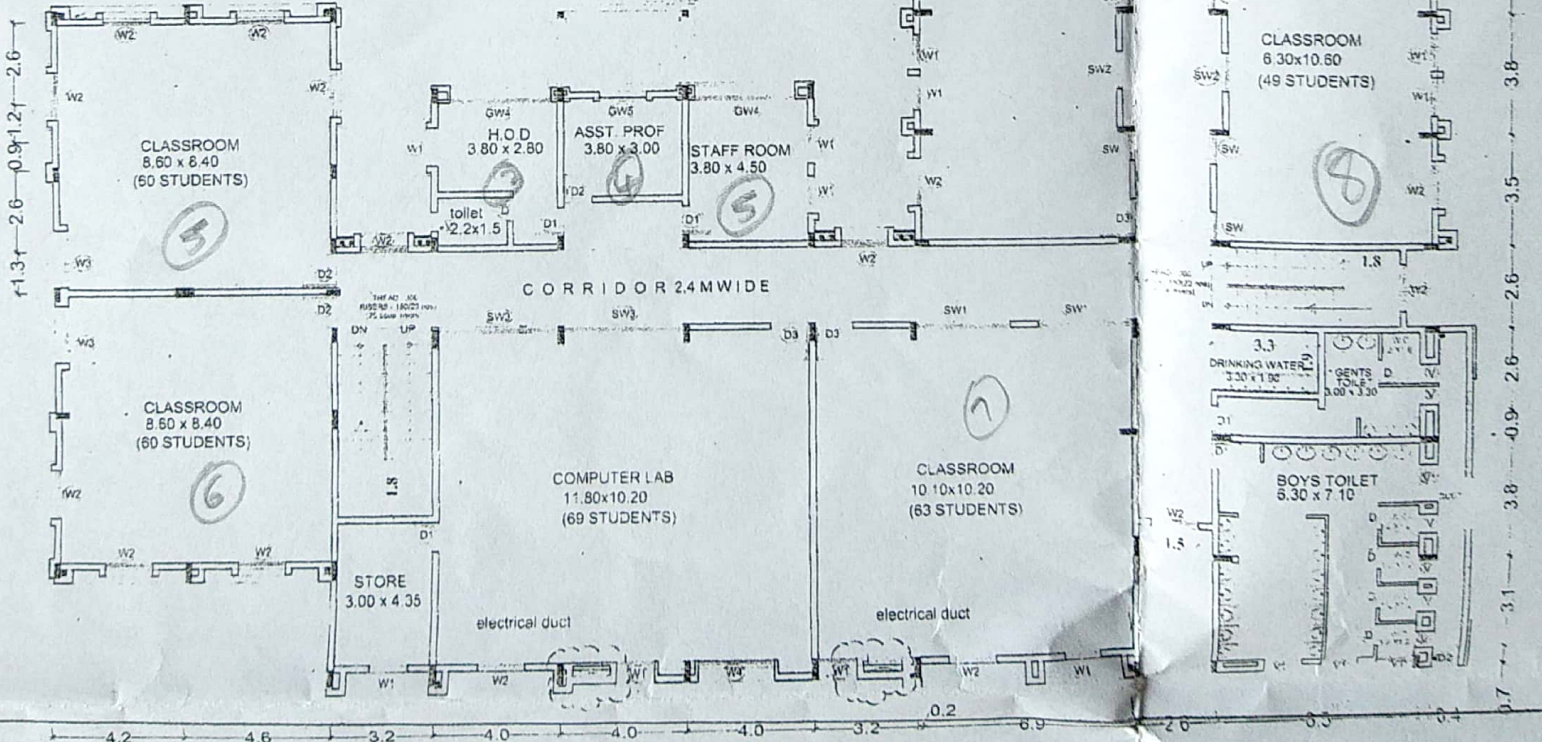


FIRST FLOOR PLAN

K. J. Srilatha
Principal

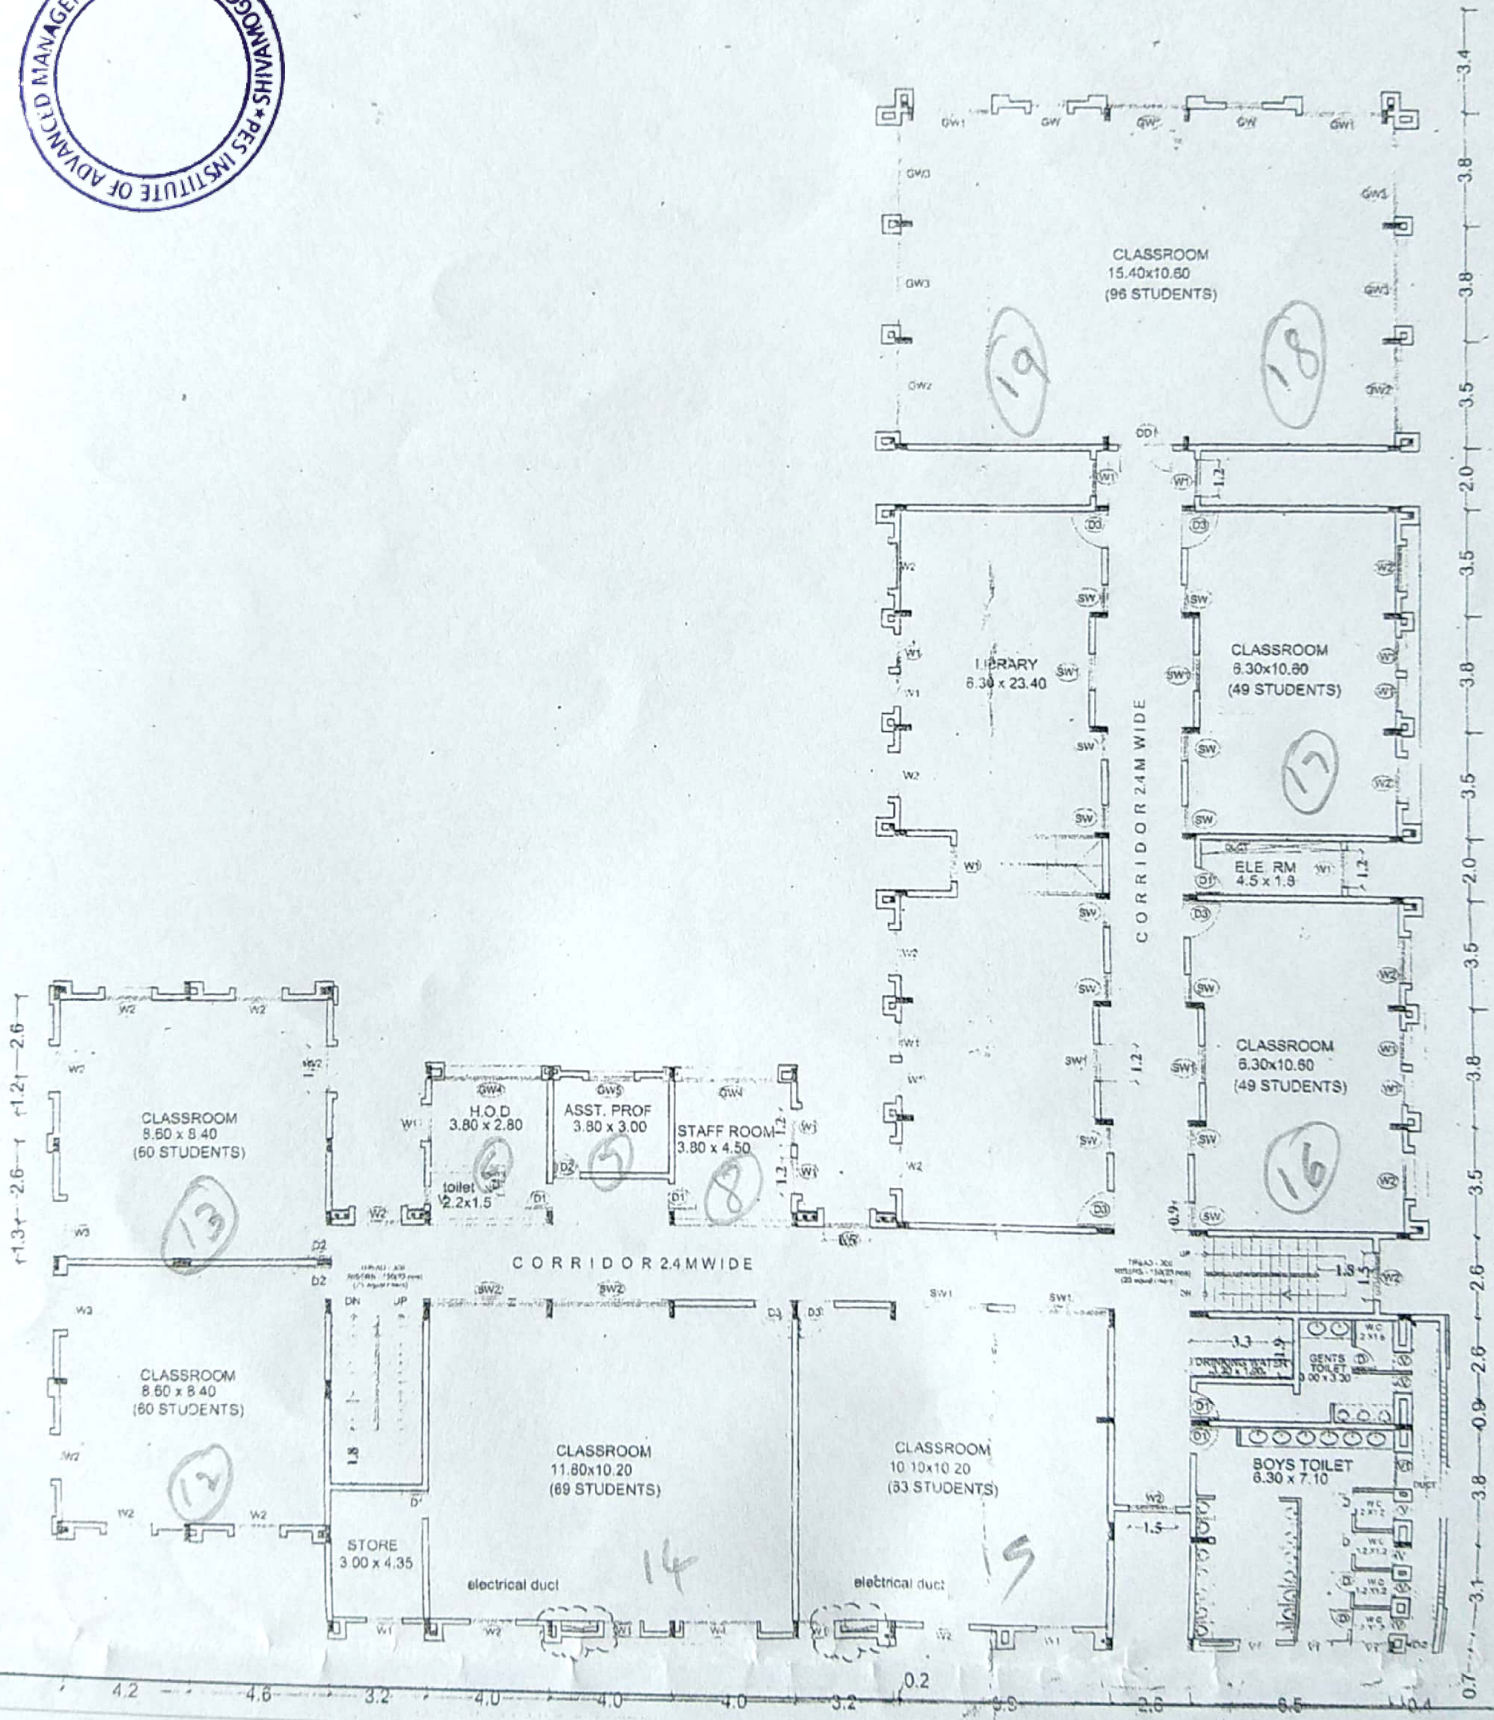


SECOND FLOOR PLAN

K. Srilatha
Principal
PES Institute of Advanced Management Studies
NH 206, Sagar Road
SHIVAMOGGA-577 204

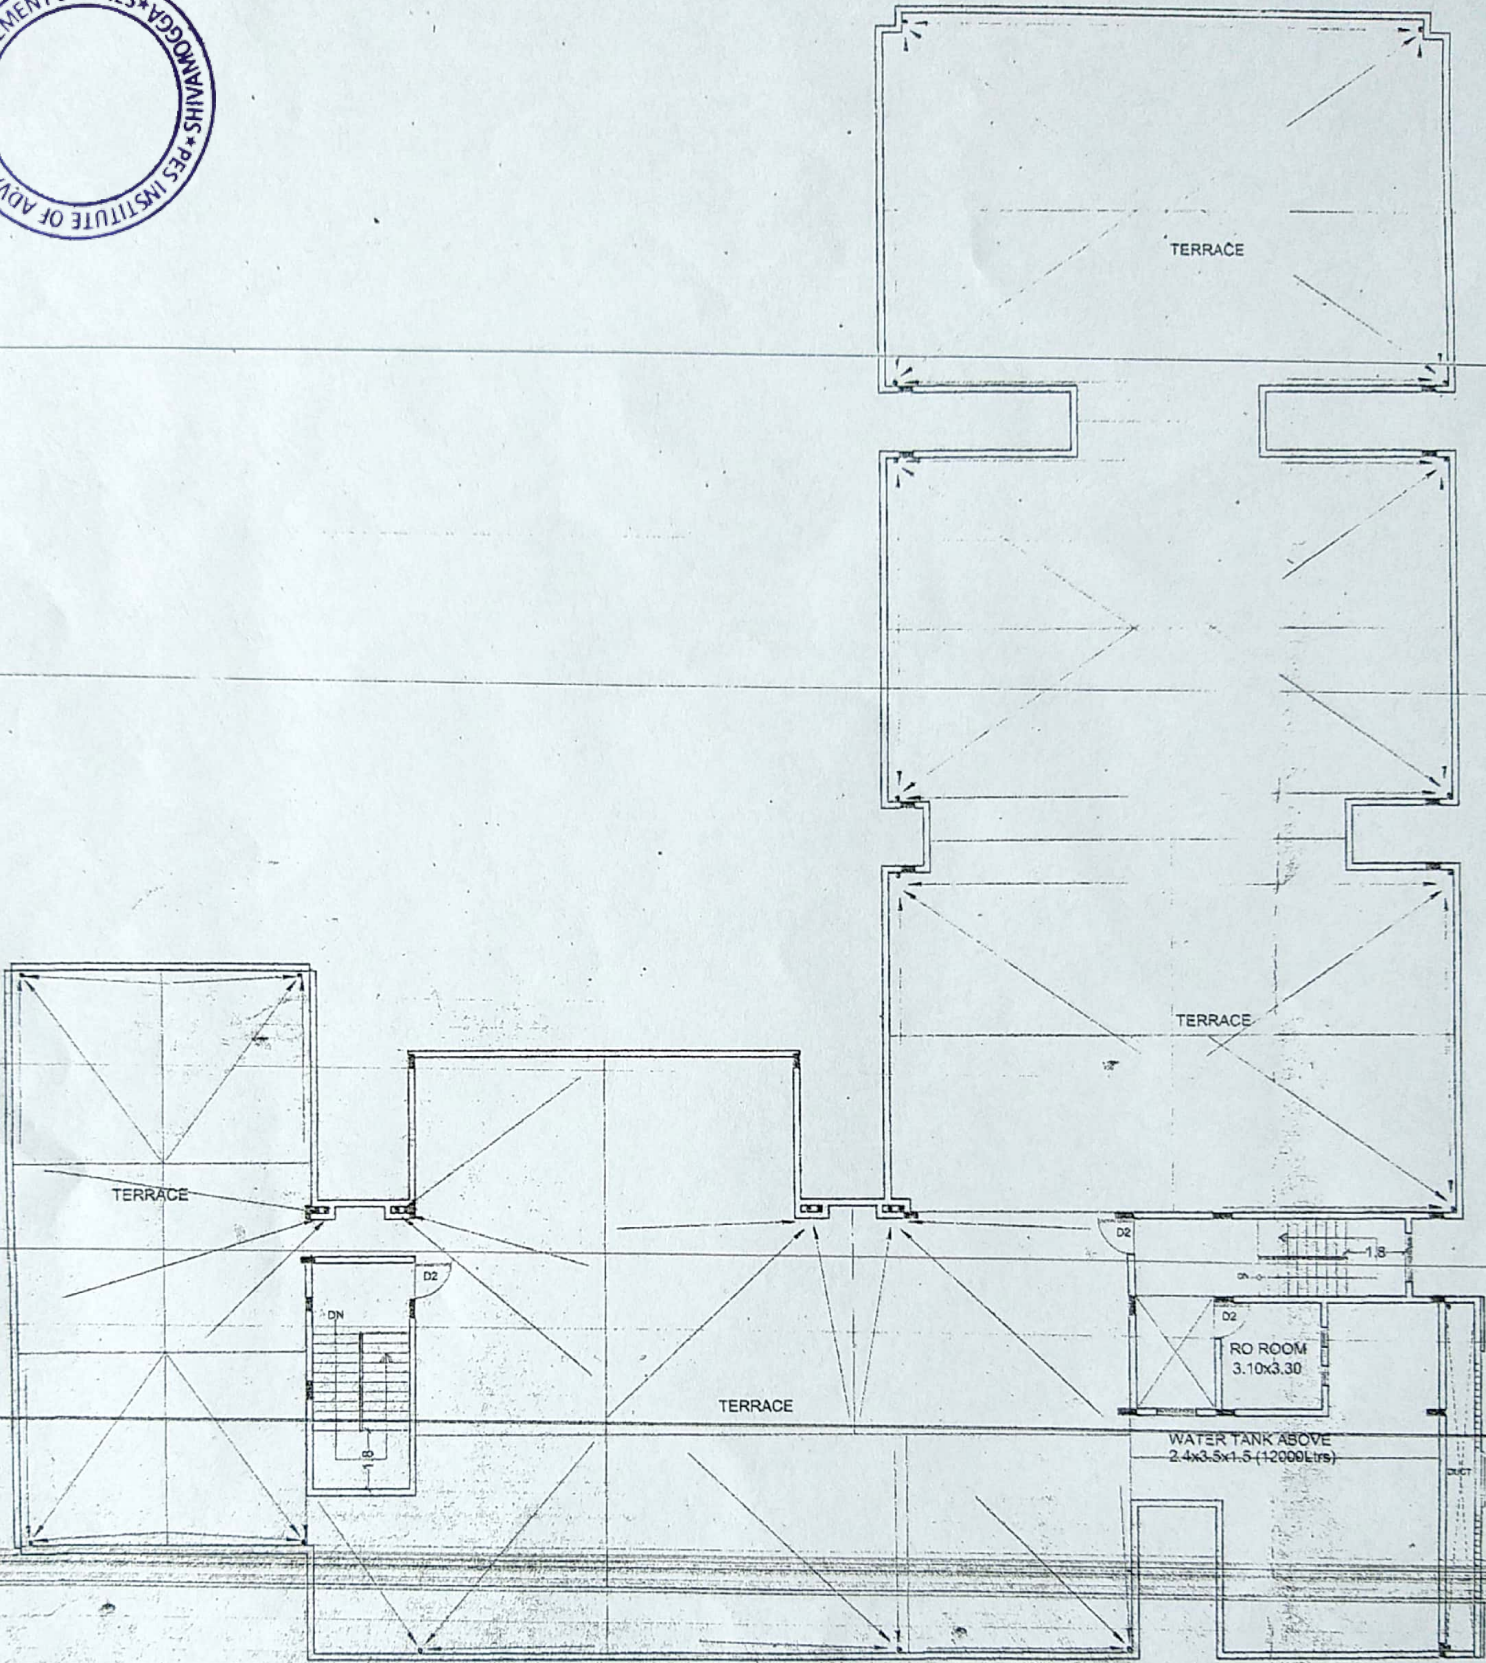


TERRACE FLOOR PLAN

K. S. Srilatha
Principal
PES Institute of Advanced Management Studies
NH 206, Sagar Road
SHIVAMOGGA-577 204

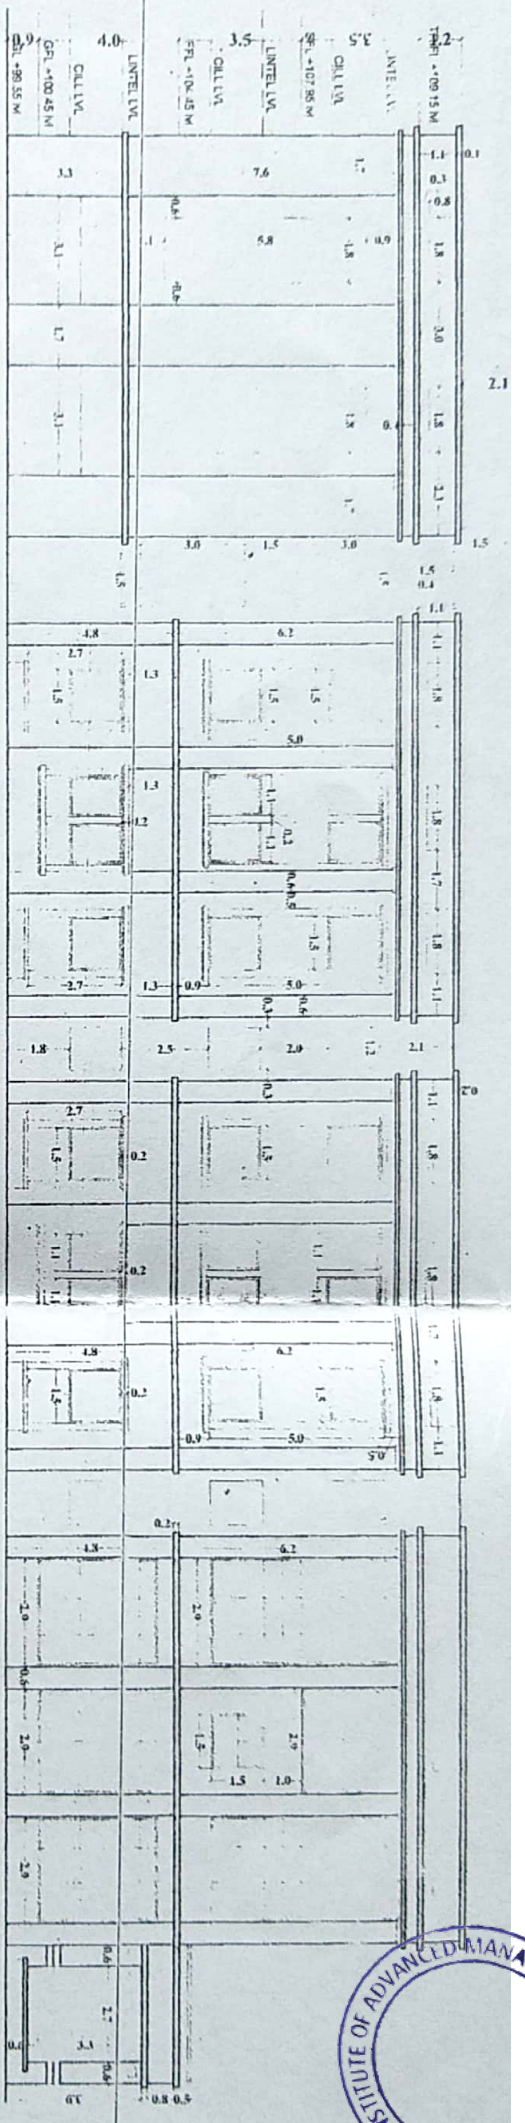

EAST SIDE ELEVATION

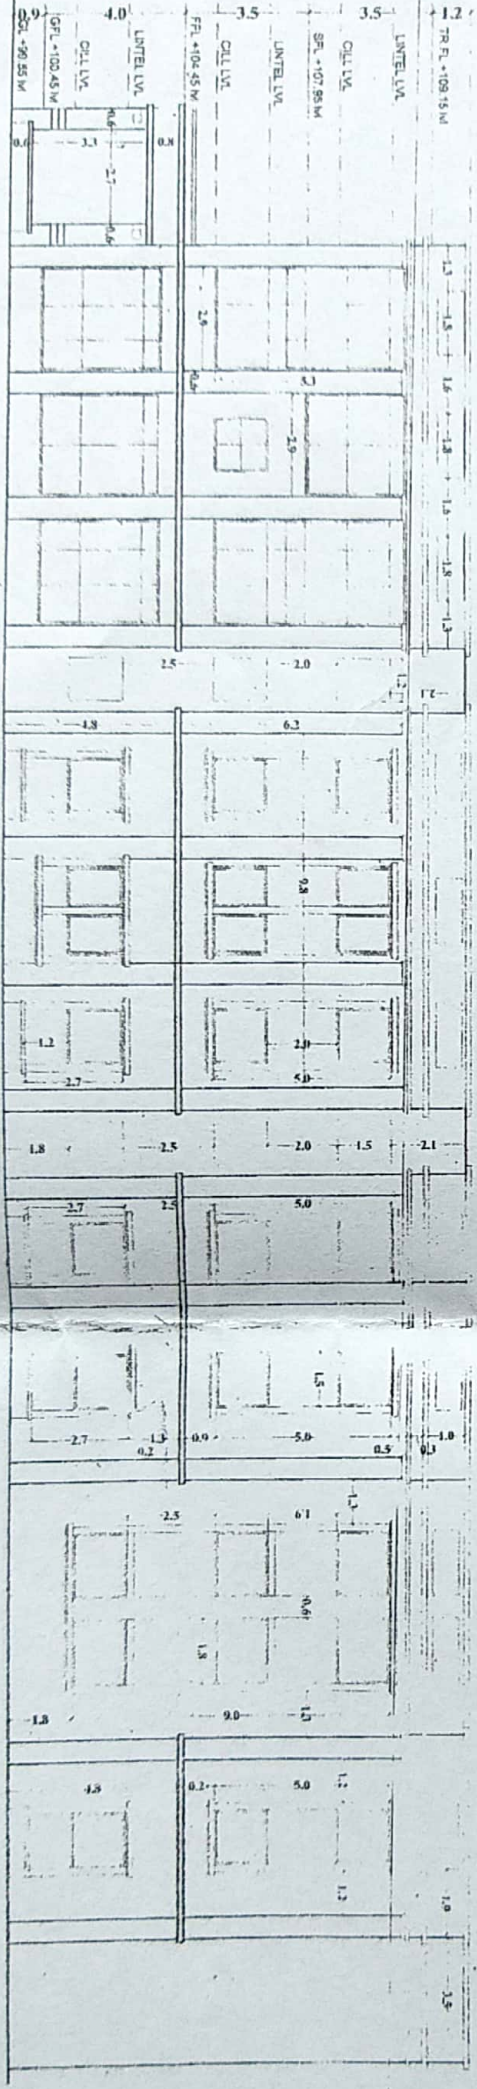


WEST SIDE ELEVATION

K. Sridhar
Principal




NORTH SIDE ELEVATION

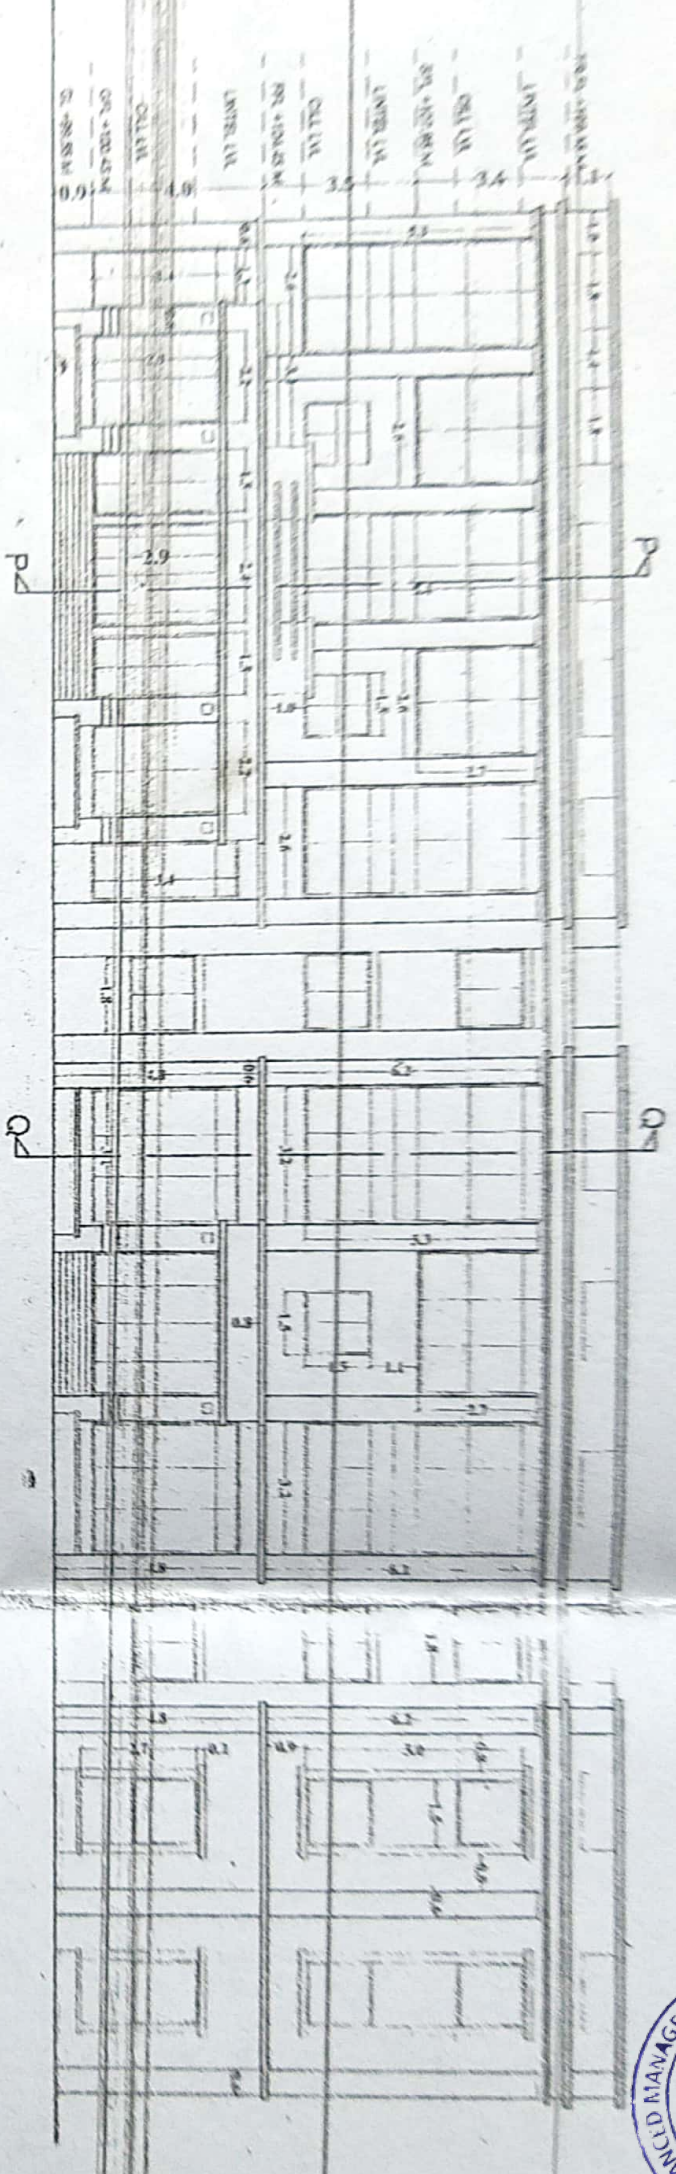

K. Sridhar
Principal

PES Institute of Advanced Management Studies
NH 206, Sagar Road
SHIVAMOGGA-577 204

SOUTH SIDE ELEVATION

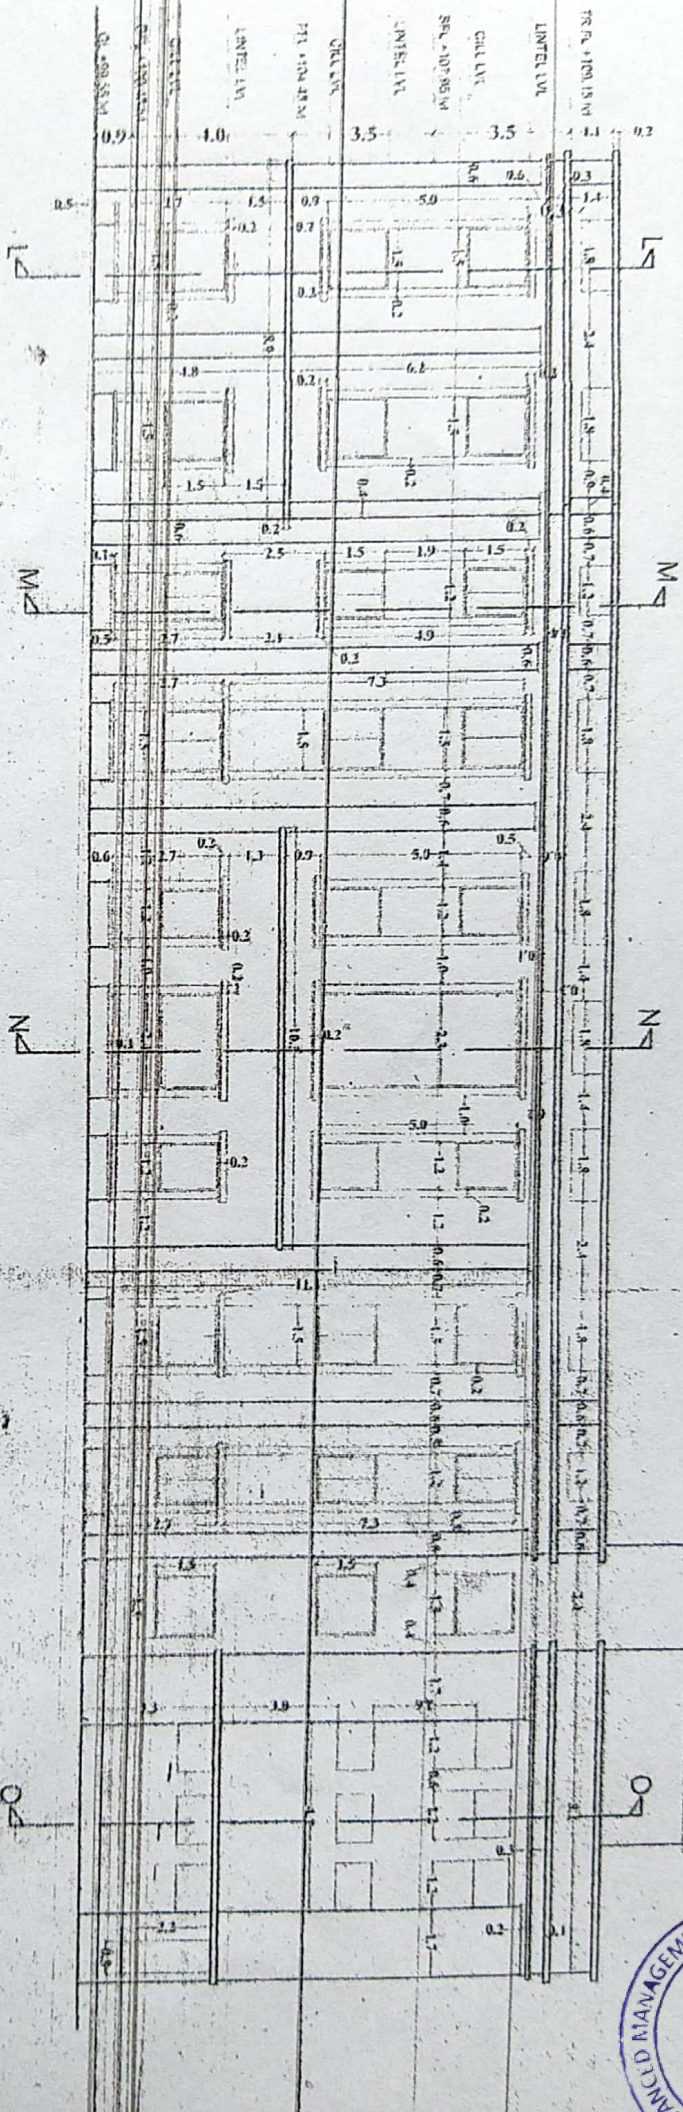

K. Srinivas
Principal

PES Institute of Advanced Management Studies
NH 206, Sagar Road
SHIVAMOGGA-577 204



Scale :-

1 :-

SCHEDULE OF OPENINGS

Doors				Openable Windows			
sl.no	items	sizes	nos	sl.no	items	sizes	nos
1.	DD	2.4 x 2.4	01	1.	W1	1.2 x 1.5	19
2.	DD1	1.8 x 2.4	03	2.	W2	1.5 x 1.5	24
3.	D1	0.9 x 2.4	11	3.	W3	1.8 x 1.5	02
4.	D2	1.1 x 2.4	02	4.	W4	2.4 x 1.5	01
5.	D3	1.2 x 2.4	03	5.	GW	2.9 x	02
6.	DD2	1.5 x 2.4	02	6.	GW1	1.4 x	02
7.	D	0.8 x 2.1	12	7.	GW2	2.2 x	02
				8.	GW3	3.0 x	04
				9.	GW4	3.2 x	02

Sliding Windows				Ventilators			
sl.no	items	sizes	nos	sl.no	items	sizes	nos
1.	SW	0.9 x 1.2	13	1.	V	0.6 x 0.6	09
2.	SW1	3.0 x 0.9	05	2.	V1	1.2 x 0.9	04
	1.	SURVEY No - 35				0.03	
	2.	SURVEY No - 36				1.10	
TOTAL						1Acres 13 Gunts	

BUILDING AREA STATEMENT :

1.	GROUND FLOOR	1291.87 Sqm.
2.	FIRST FLOOR	1251.74 Sqm.
3.	SECOND FLOOR	1251.74 Sqm.
4.	TERRACE FLOOR	334.20 Sqm.
TOTAL		4129.55 Sqm

K. J. Sailatha
Principal

Sanctioning Authority




ಹಂಚಾಯಕರಿ ಅಭಿವೃದ್ಧಿ ಅಧಿಕಾರಿ
ಗ್ರಾಮ ಪಂಚಾಯತ, ಪ್ರಧಾನರು
ಬಿವಜಿಗೃಹ ಕಾಲೋನಿ,



OWNER'S SIGNATURE :

For Prerana Educational & Social Trust (R)

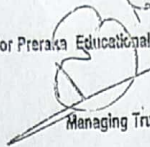

Managing Trustee




ARCHITECT'S SIGNATURE :

SANCHALI HARSHA



BCC/BL - 3.6/ A - 1636/07 - 08

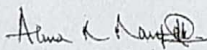

Er. Atma K. Rangadh
B.E.(Civil), M.S., P.E.,
RANGADHOL ENGINEERS
Architects & Engineers
'Padmanjali', 2nd Cross
Chennappa Layout, Savalanga Road
SHIVAMOGGA - 577 201.
Cell: 91-94481-46691

PROJECT :

PLAN SHOWING THE
PES TAMS BLOCK AT
GUDDADHA AREKERI VILLAGE,
SHIVAMOGGA .

ARCHITECT'S :

KUMAR & SWAMY ARCHITECTS
M/F 2/ 8, BDA BUILDING
CAMBRIDGE LAYOUT,
BANGALORE - 560008
Land Line- 080 - 41214283,
Mobile - 9980060173
Mrs. SANCHALI HARSHA

COA No. CA/ 97/ 20988 - 3



Principal

PES Institute of Advanced Management Studies

NH 206, Sagar Road

SHIVAMOGGA-577 204