
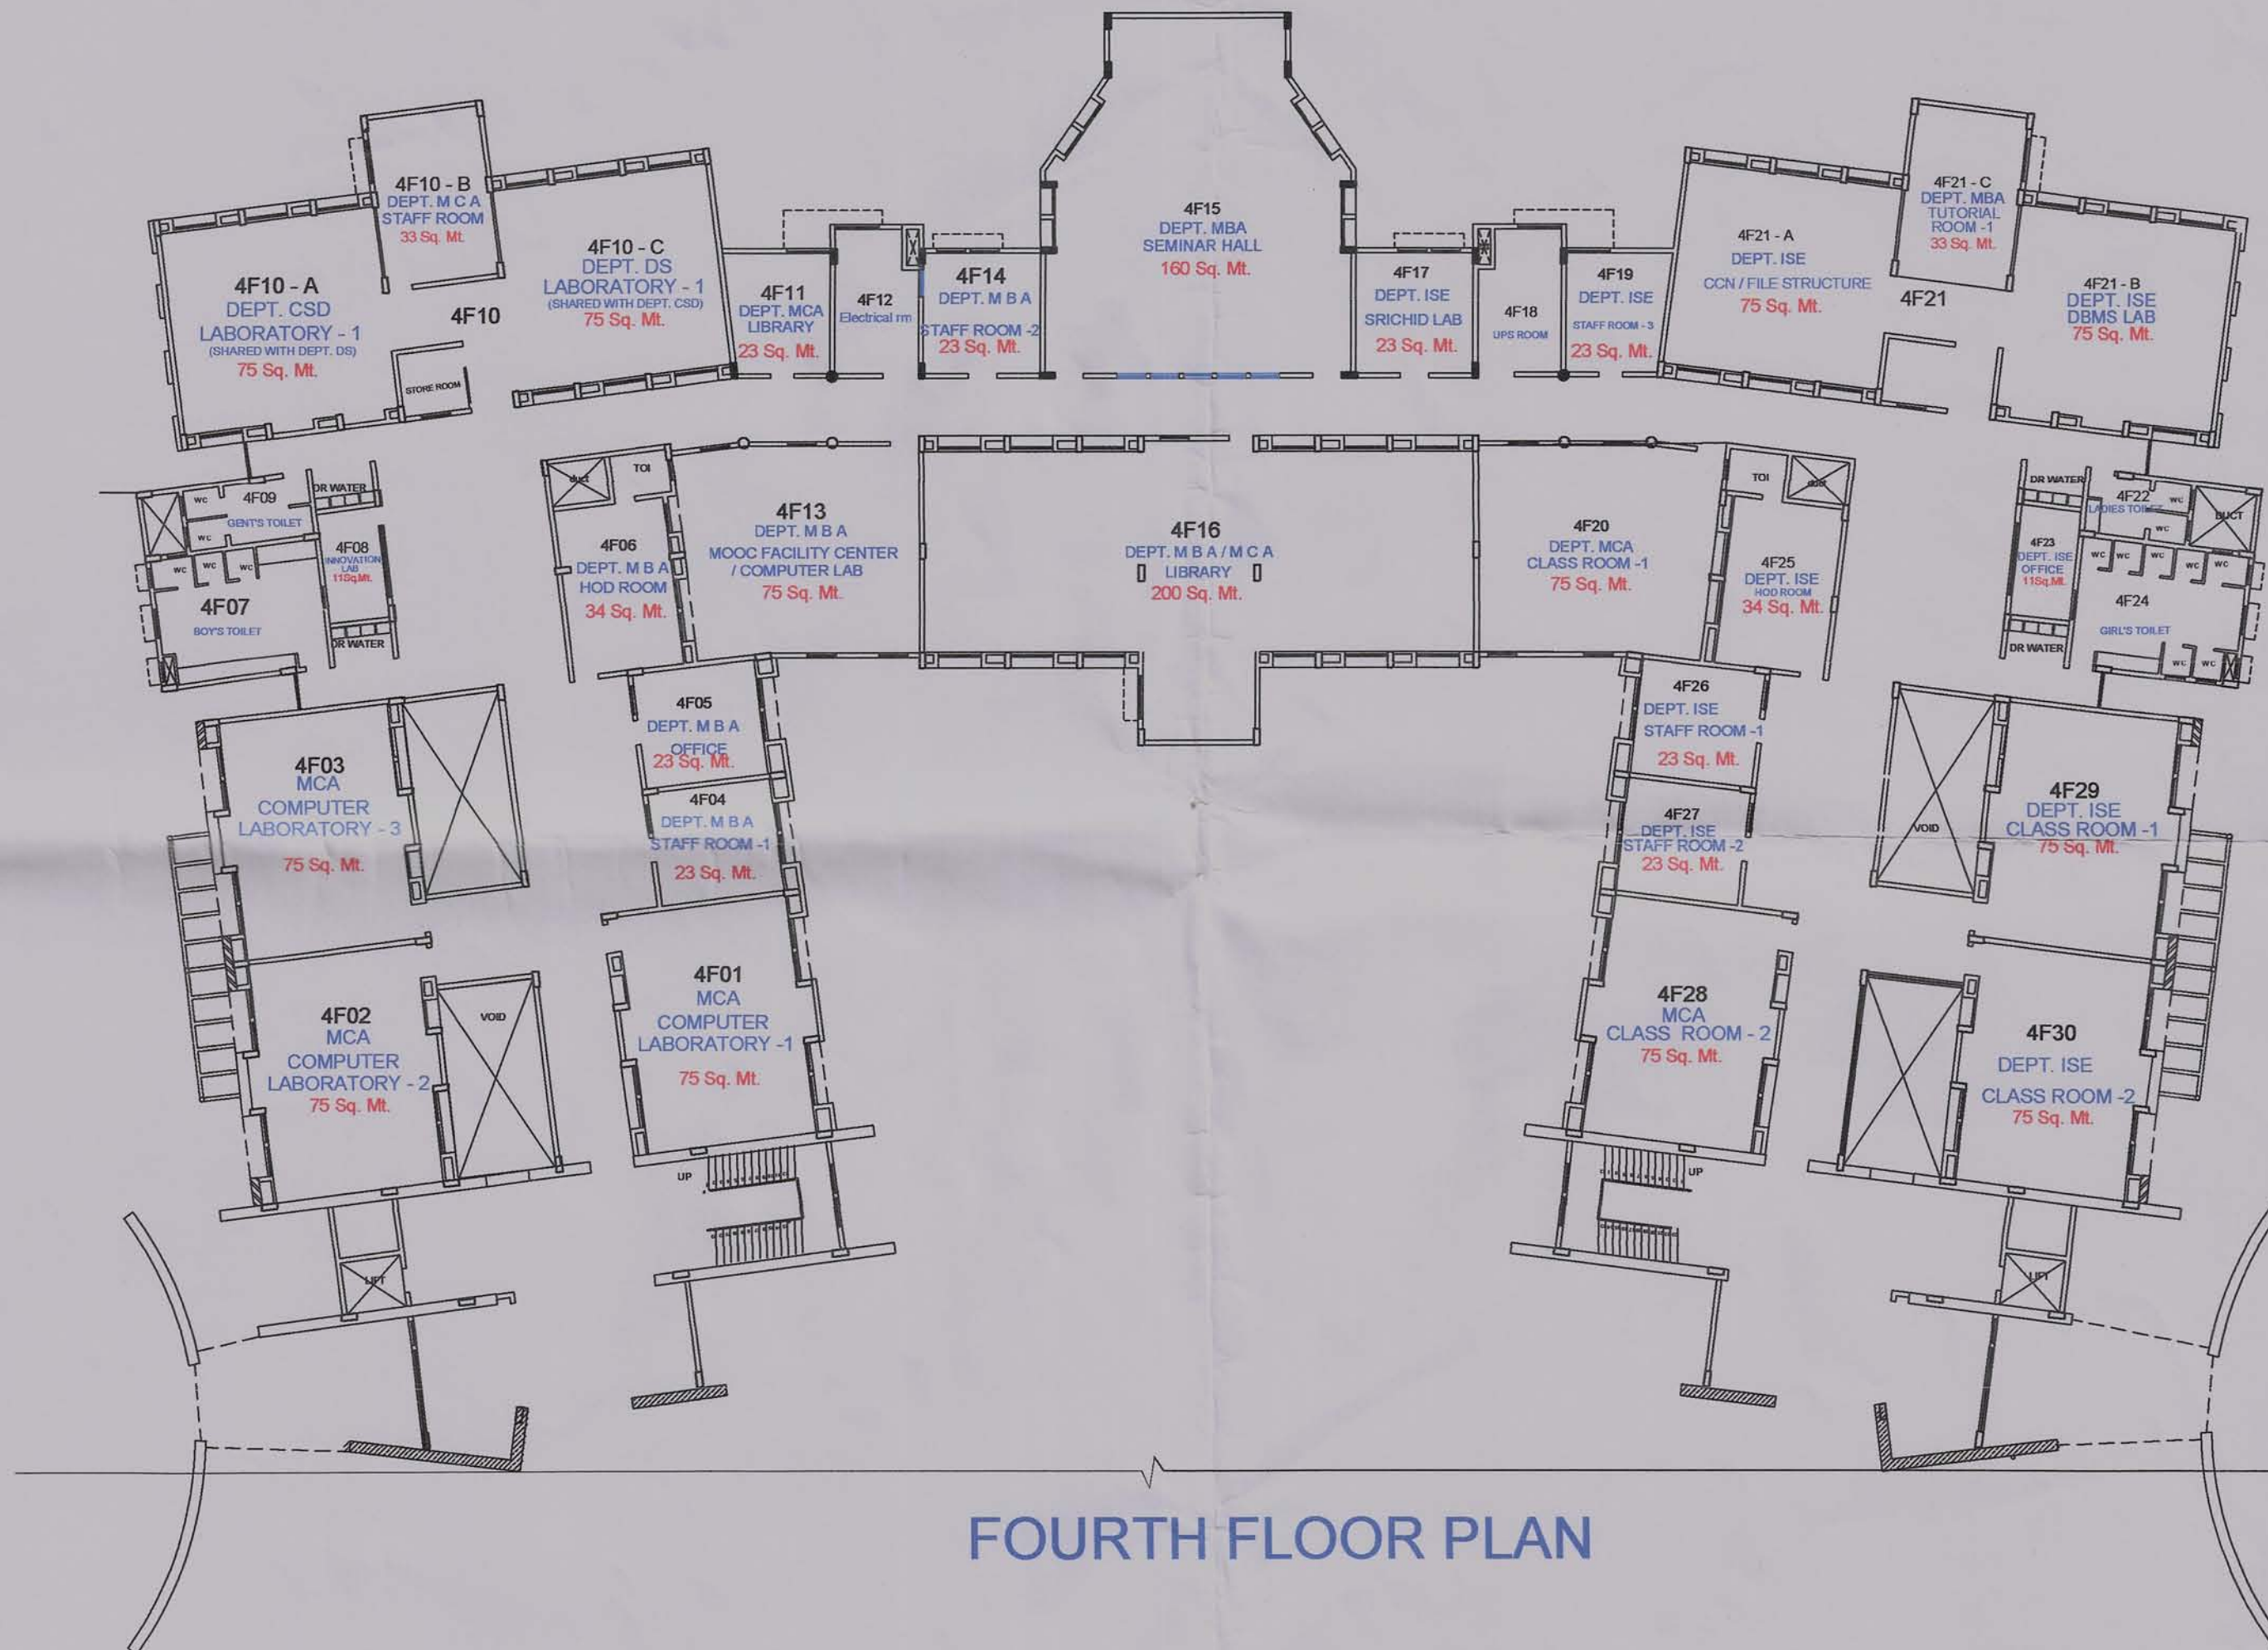


P E S INSTITUTE OF TECHNOLOGY AND MANAGEMENT, SHIVAMOGGA

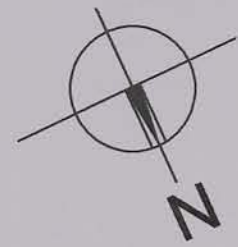

FOURTH FLOOR PLAN

AREA STATEMENT					Signature of Managing Trustee:	Signature of Architect:	Signature of PDO:
INSTRUCTIONAL AREA (SQM)	ADMINISTRATIVE AREA (SQM)	AMENITIES AREA (SQM)	CIRCULATION AREA (SQM)	TOTAL BUILT UP AREA (SQM)	RYR For Prerna Educational & Social Trust® Managing Trustee	CA / 97 / 20988 SANCHALI HARSHA	11/07/22 ಪಂಚಾಲಿ ಅಭಿವೃದ್ಧಿ ಅಧಿಕಾರಿ ಗ್ರಾಮ ಪಂಚಾಯತಿ ಪುರದಾಳ ಶಿವಮೊಗ್ಗ ತಾ.
1367.00	196.00	103.00	1160.00	2801.00			