
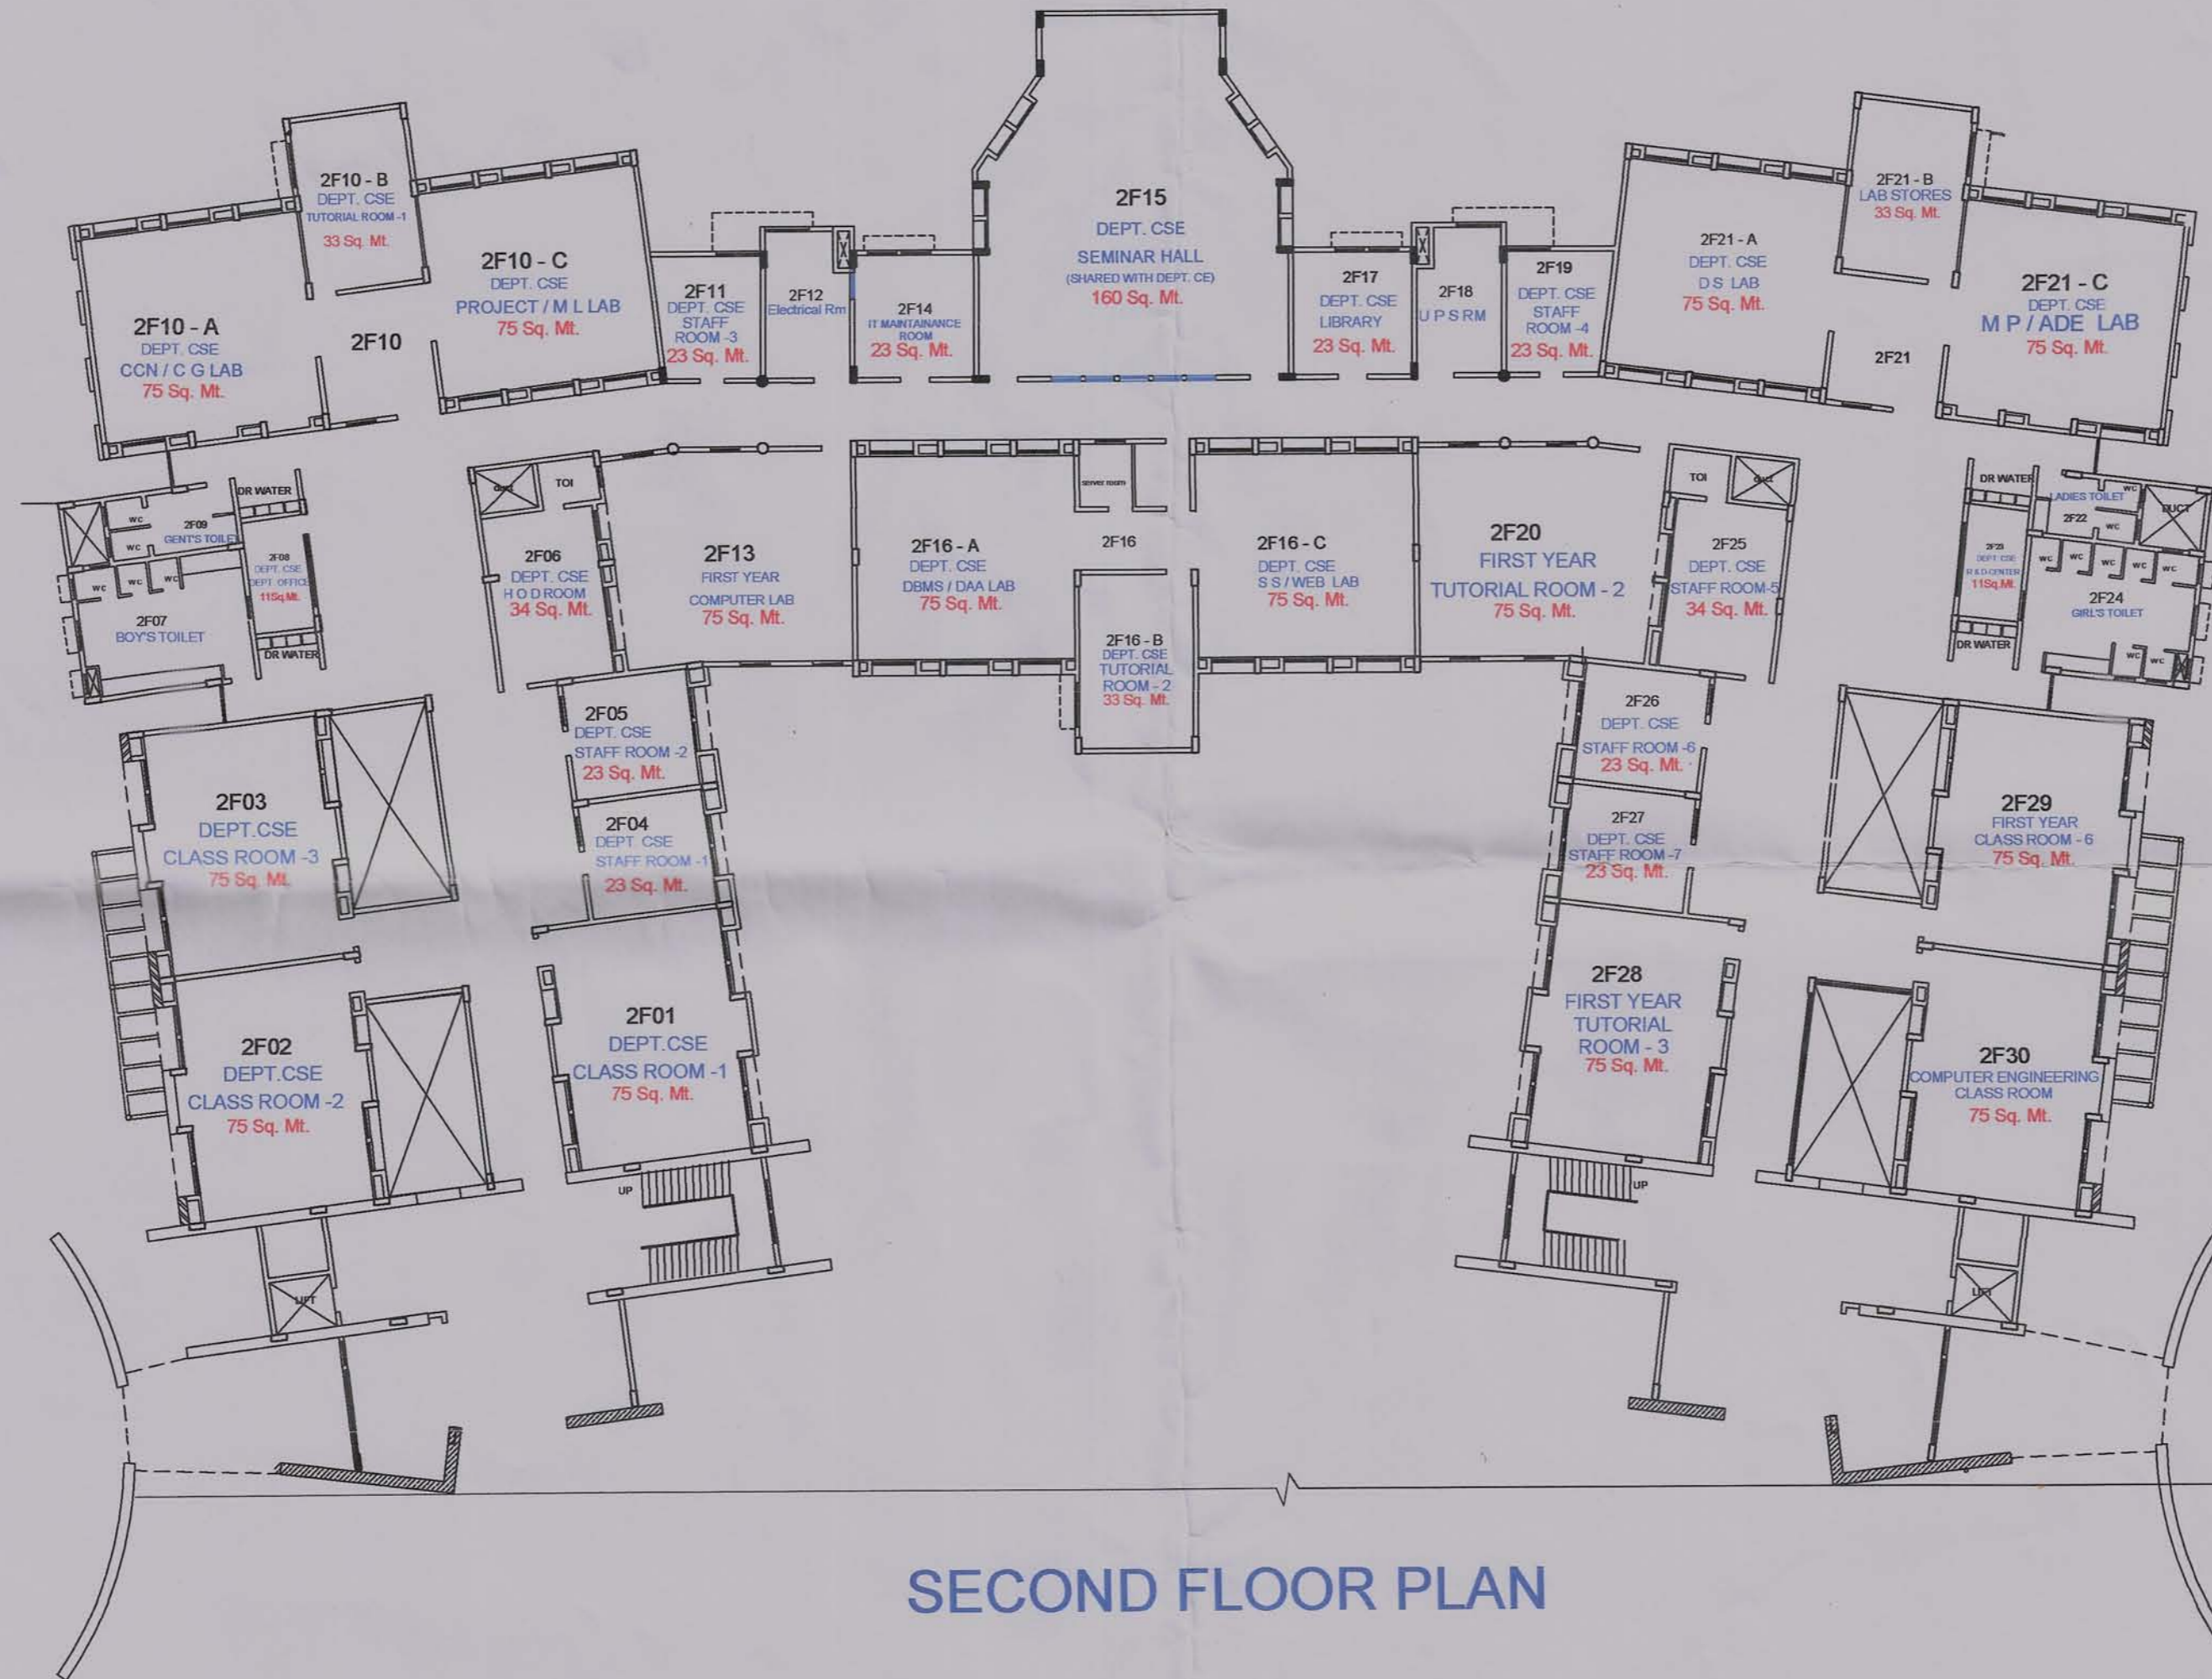


# P E S INSTITUTE OF TECHNOLOGY AND MANAGEMENT, SHIVAMOGGA

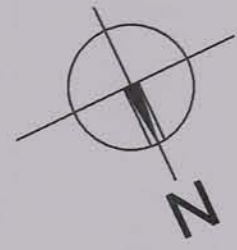

SECOND FLOOR PLAN

AREA STATEMENT					Signature of Managing Trustee:	Signature of Architect:	Signature of PDO:
INSTRUCTIONAL AREA (SQM)	ADMINISTRATIVE AREA (SQM)	AMENITIES AREA (SQM)	CIRCULATION AREA (SQM)	TOTAL BUILT UP AREA (SQM)	R.Y.R. For Prerana Educational & Social Trust® <i>[Signature]</i> Managing Trustee.	CA / 97 / 20988 <i>[Signature]</i> SANCHALI HARSHA	<i>[Signature]</i> 11/07/22 ಪಂಚಾಲಿ ಹರ್ಷಾ ಅಭಿಷೇಕ ಗ್ರಾಮ ಸಂಚಾಲಕರು ಶಿವಮೊಗ್ಗ ತಾ.
1325.00	213.00	103.00	1160.00	2801.00			