
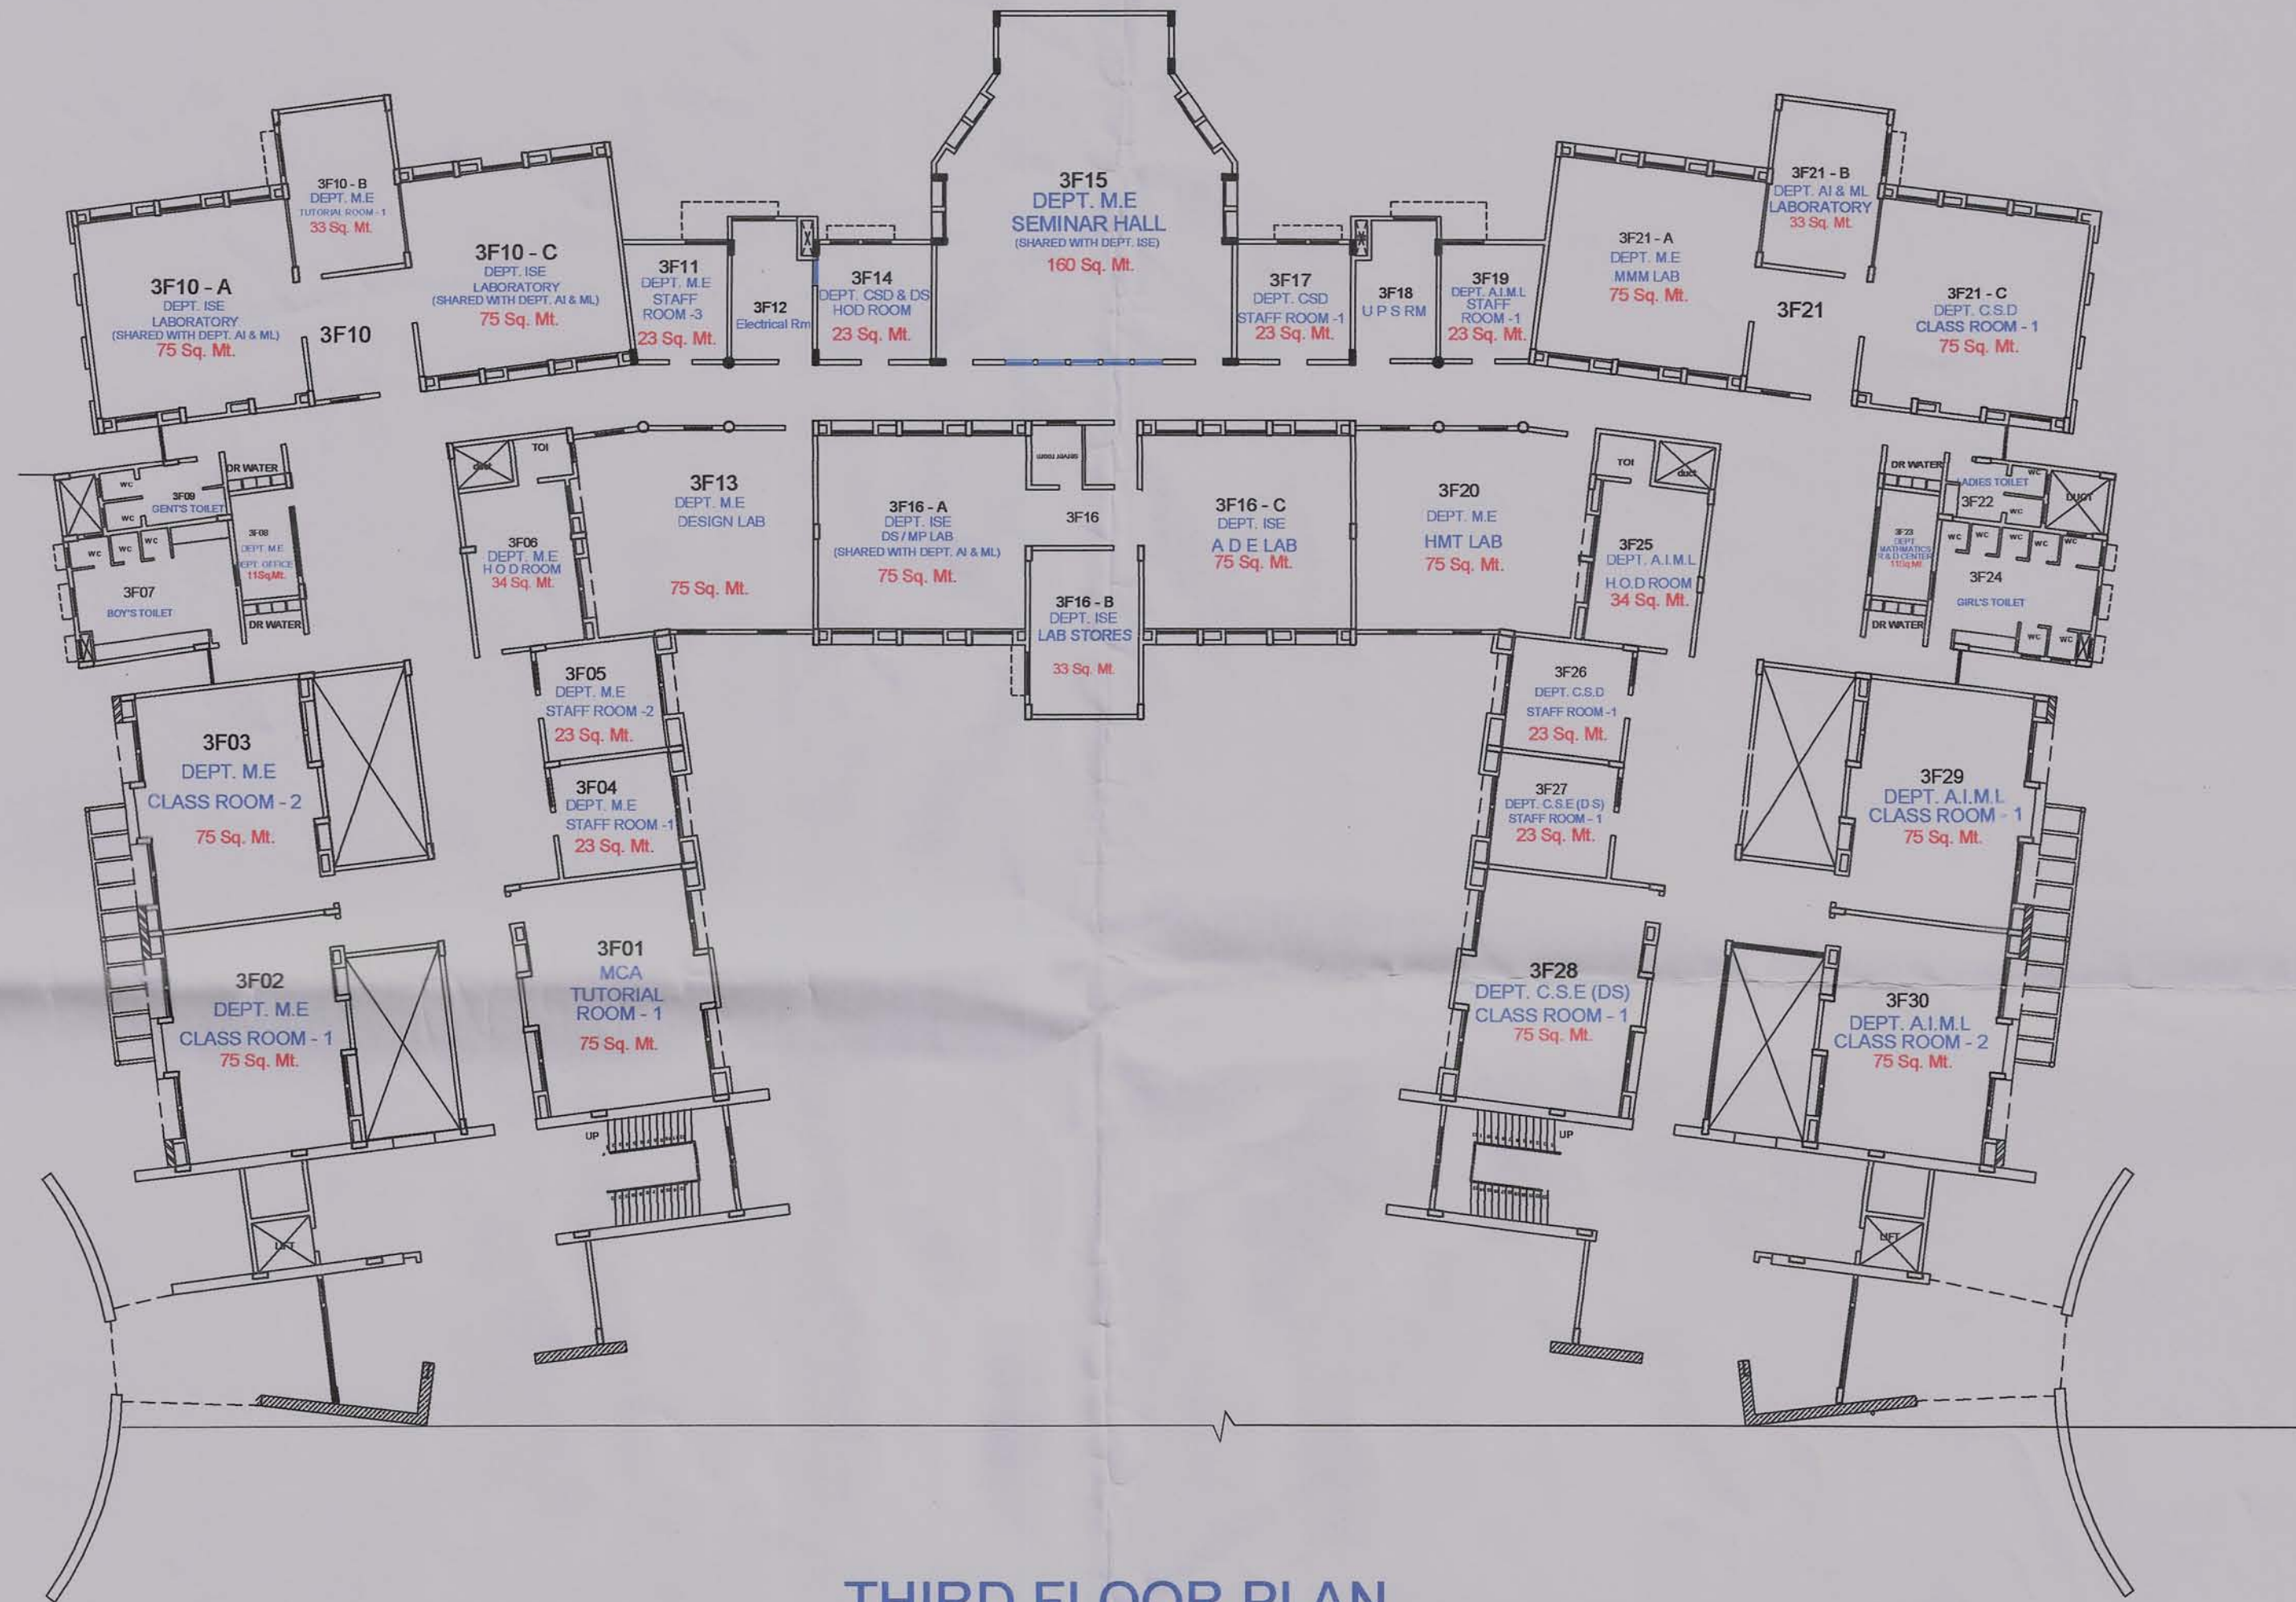


P E S INSTITUTE OF TECHNOLOGY AND MANAGEMENT, SHIVAMOGGA

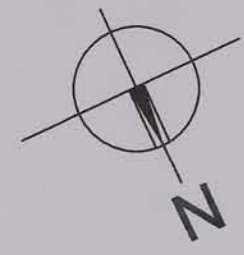

THIRD FLOOR PLAN

AREA STATEMENT					Signature of Managing Trustee:	Signature of Architect:	Signature of PDO:
INSTRUCTIONAL AREA (SQM)	ADMINISTRATIVE AREA (SQM)	AMENITIES AREA (SQM)	CIRCULATION AREA (SQM)	TOTAL BUILT UP AREA (SQM)	R Y R For Prerana Educational & Social Trust® Managing Trustee	CA / 97 / 20988 SARALI HARSHA	11/07/22 ಪಂಚಾಯಿತಿ ಅಭಿವೃದ್ಧಿ ಅಧಿಕಾರಿ ಗ್ರಾಮ ಪಂಚಾಯಿತಿ ಕುರವಾಳ ಶಿವಮೊಗ್ಗ ಜಿಲ್ಲೆ
1334.00	229.00	78.00	1160.00	2801.00			